


Courses and Distances down
the Creek from Walnut.

N 17. E	—	40.
N 36. E	—	18.
N 58. E	—	33.
N 31. E	—	30.
N 23. E.	—	26.
N 24. W.	—	76 to W.O.
		223

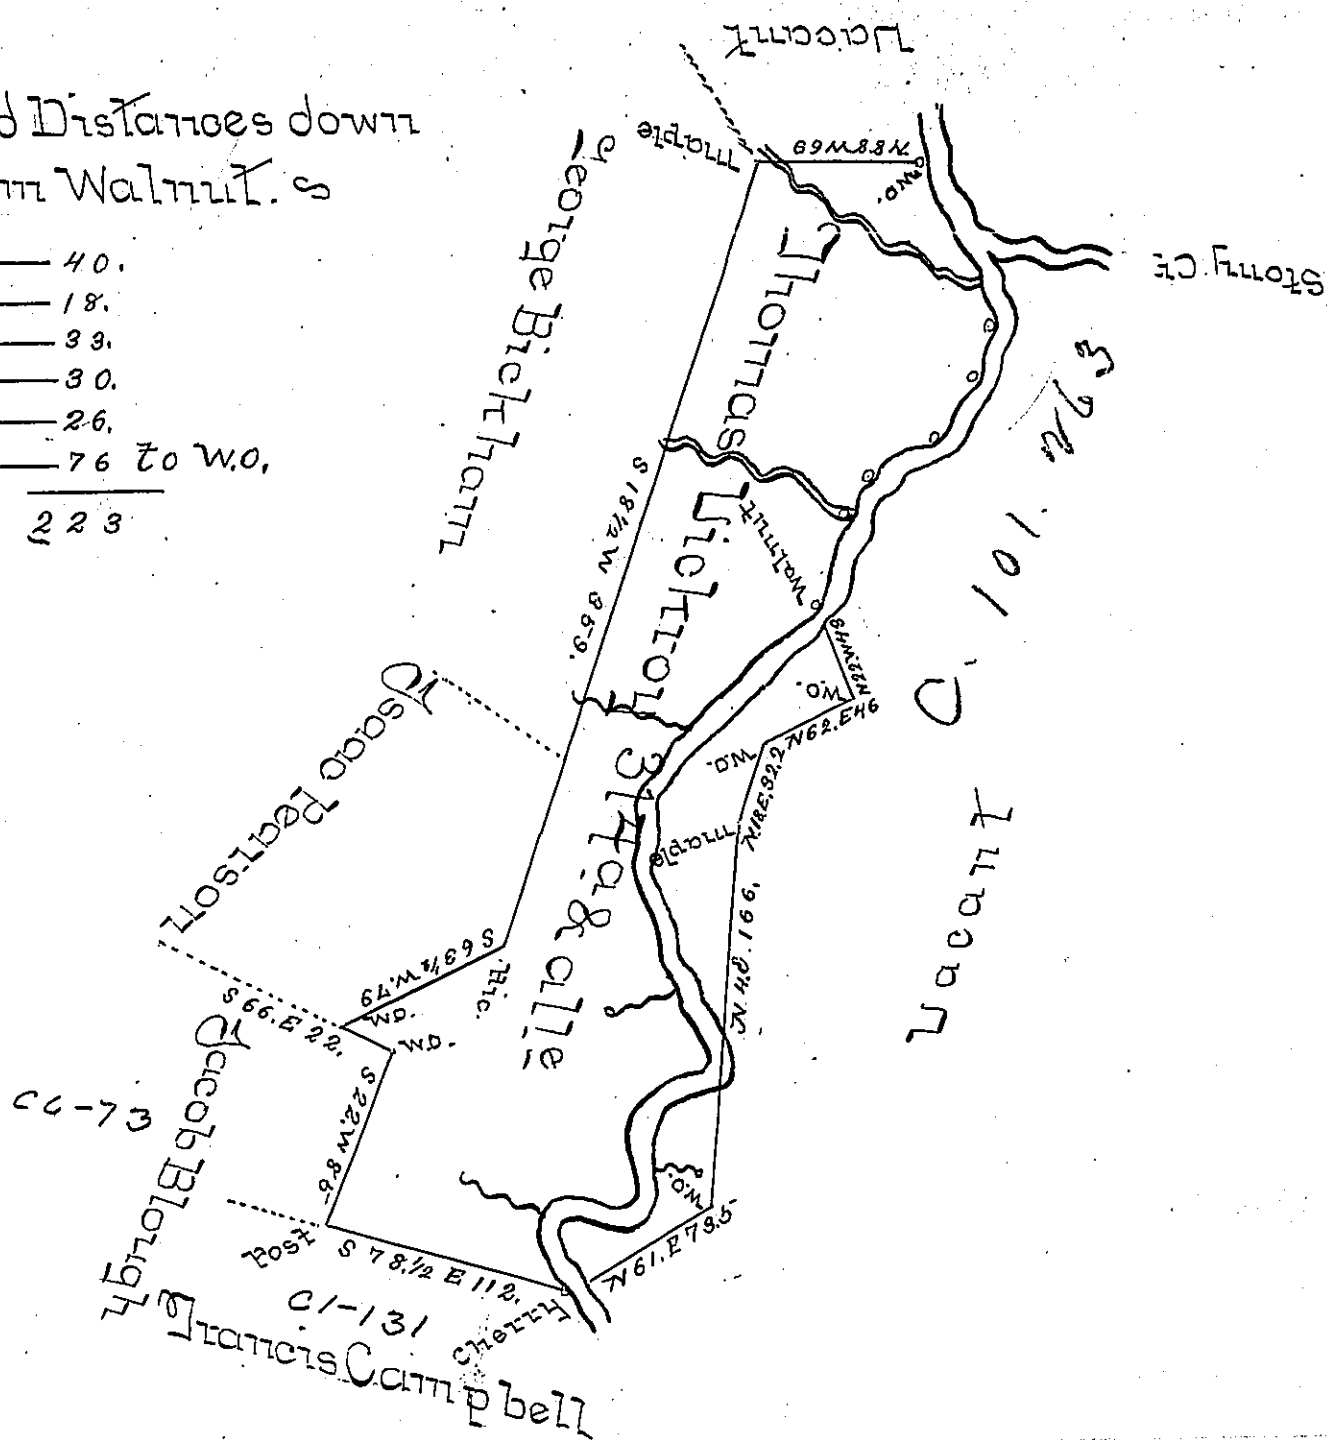

Situated on Luemahoning Creek in Luemahoning Town-
ship Bedford County, and surveyed the 22^d day of Dec-
ember 1792. In Pursuance of a Warrant dated the 19th
day of May 1792.

George Woods Junr U.S.

To Daniel Brodhead Esq: S. J.

IN TESTIMONY that the above is a copy of the original remaining on file in the
Department of Internal Affairs of Pennsylvania, made con-
formably to an Act of Assembly approved the 16th day of
February, 1833, I have hereunto set my Hand and caused
the Seal of said Department to be affixed at Harrisburg, this
—seventh— day of —December— 1897.—

James W. Latta
Secretary of Internal Affairs.