


C-116-15-2

42

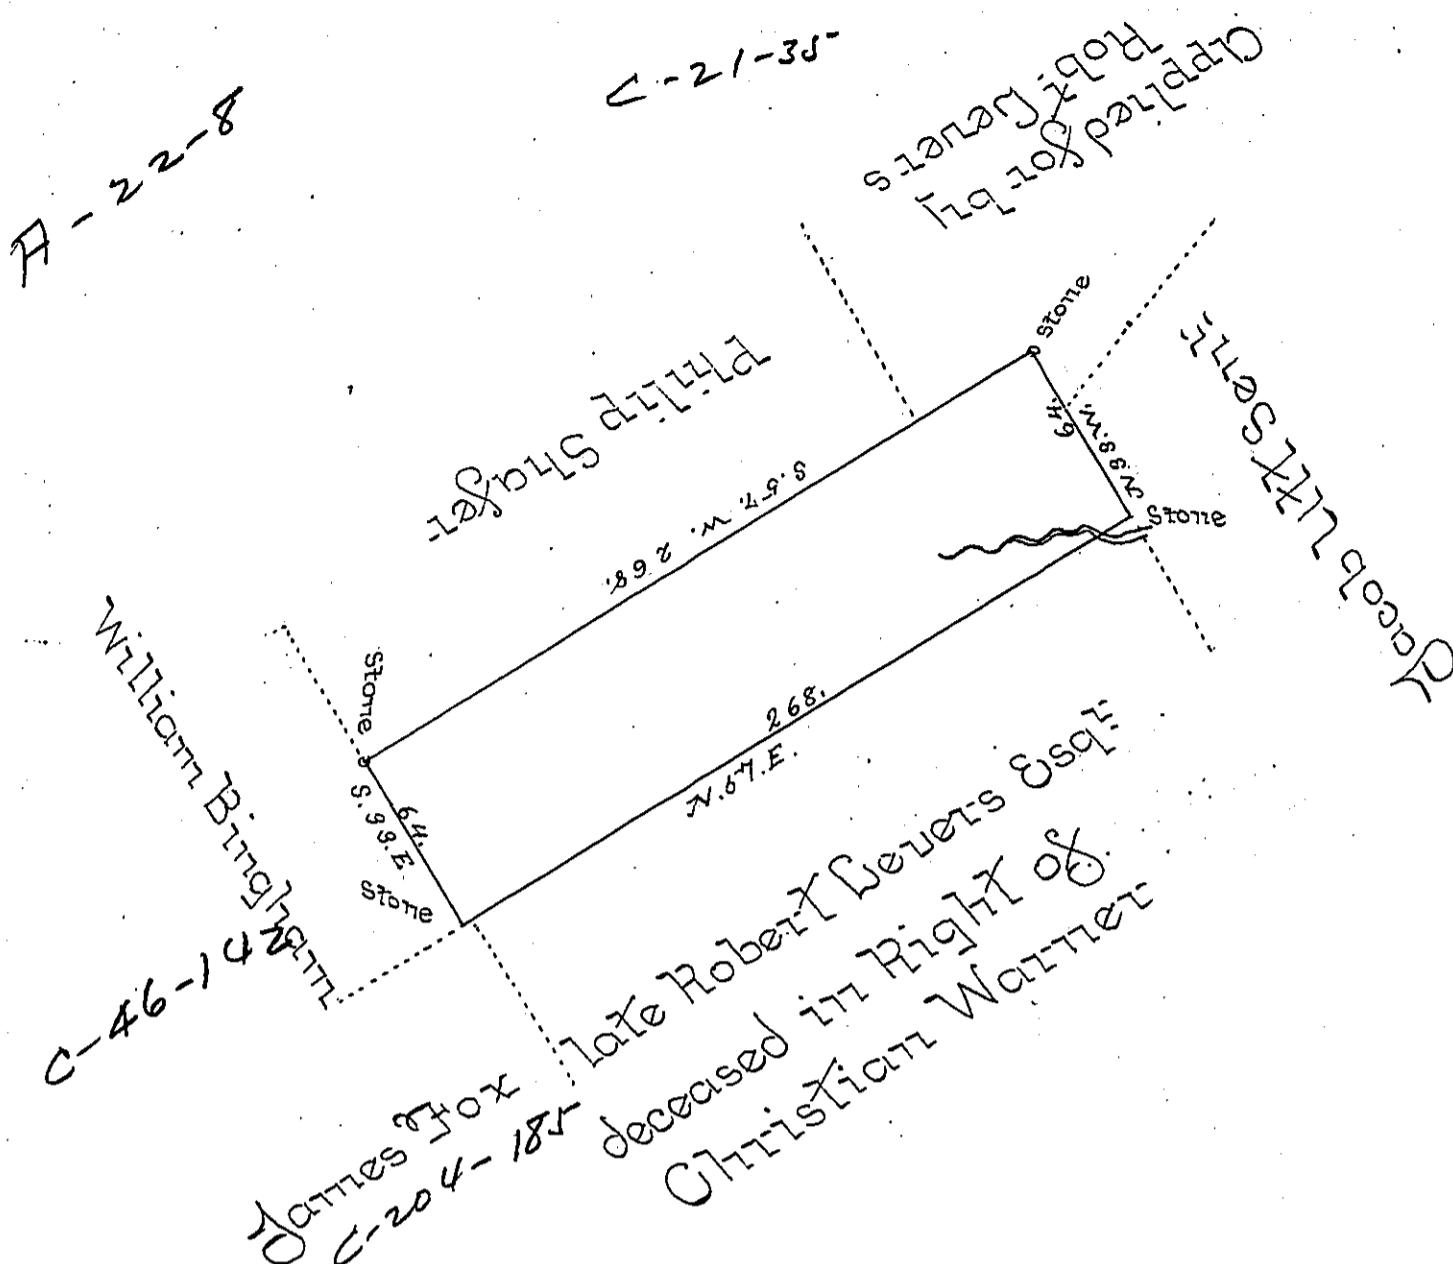

By Virtue of a Warrant dated the 31st March 1794
 Surveyed the 14 November 1795 to Jacob Litz Jr.
 The above described tract of land situate in Lower
 Smithfield Township Northampton County containing
 One hundred and one Acres Twenty one perches
 and the allowance of six P. C. &c.

To Daniel Brodhead Esq; } P. G. Palmer D.S.
 Surveyor General }

IN TESTIMONY that the above is a copy of the original remaining on file in the
 Department of Internal Affairs of Pennsylvania, made conformably to an Act of Assembly approved the 16th day of
 February, 1833, I have hereunto set my Hand and caused
 the Seal of said Department to be affixed at Harrisburg, this
 _____ day of December 1897

James W. Fetter
 Secretary of Internal Affairs.