


William Ringland

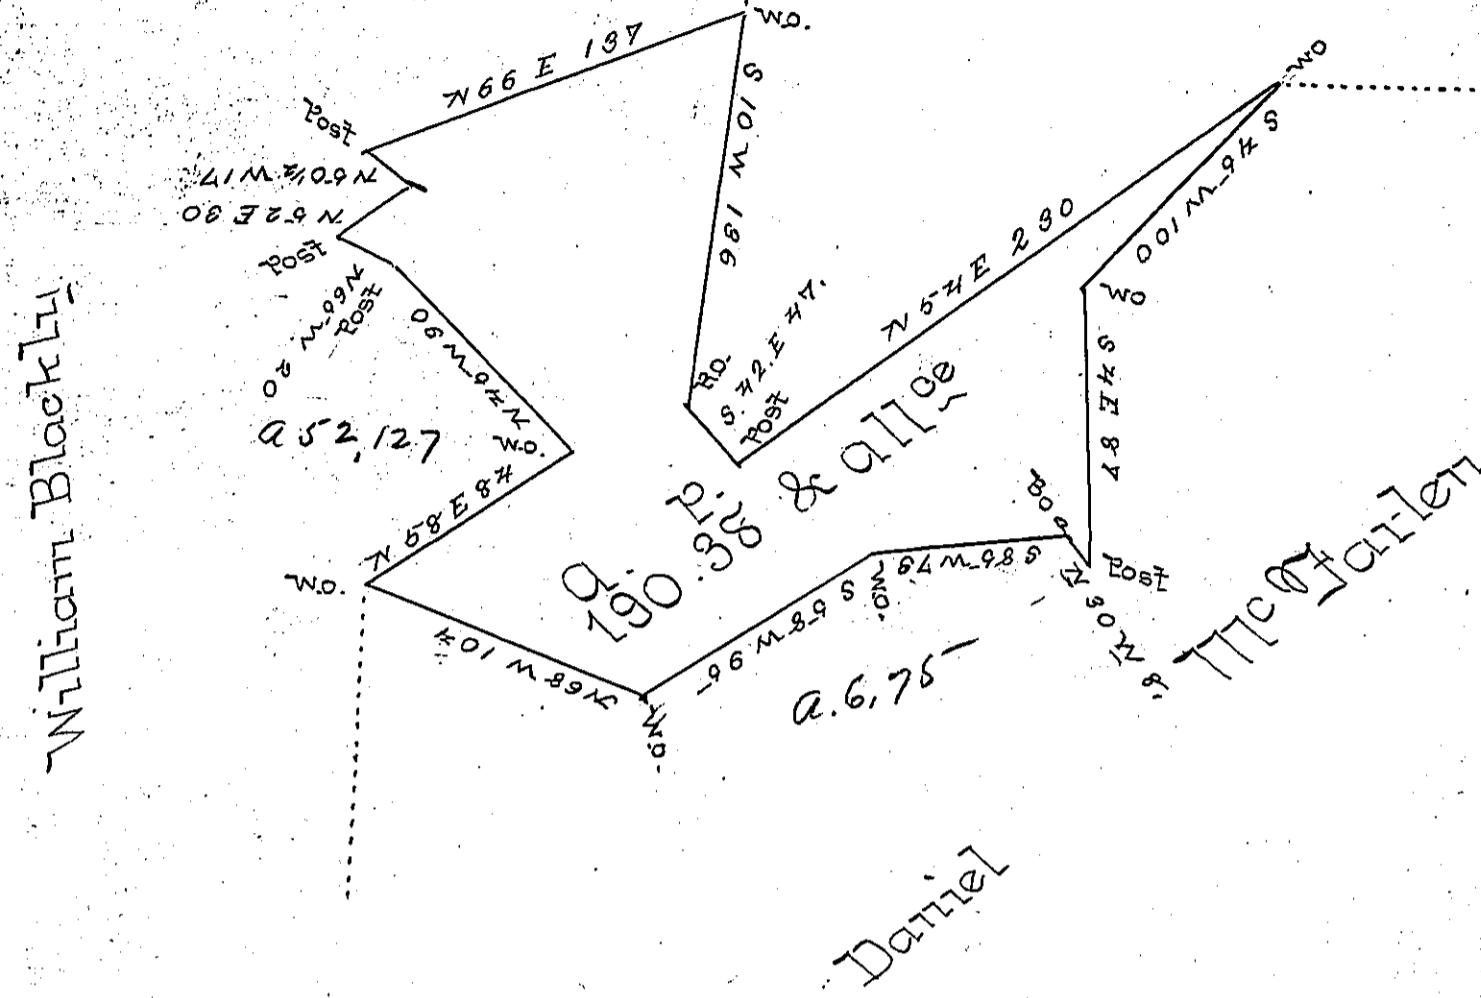

A Draught of a tract of land surveyed June the 6th 1811
in pursuance of a Warrant granted to John Ryan for 185
acres dated March 22nd 1811 situated in Morris Town -
ship on the waters of Ten Mile Creek Washington County
called impracticable containing one hundred and
ninety acres and thirty eight perches with the allow-
ances of six per Cent for Roads &c.

Andrew Porter Esq; -- }
Surveyor General of Penna. } William Hawkins D.S.

The above described tract is improved

*IN TESTIMONY that the above is a copy of the original remaining on file in
the Department of Internal Affairs of Pennsylvania, made
conformably to an Act of Assembly approved the 16th day of
February, 1833, I have hereunto set my Hand and caused
the Seal of said Department to be affixed at Harrisburg,
this 17th day of February,*

.....
.....
James W. Alton
Secretary of Internal Affairs