


XV  
10  
H 53-593

(159)

11

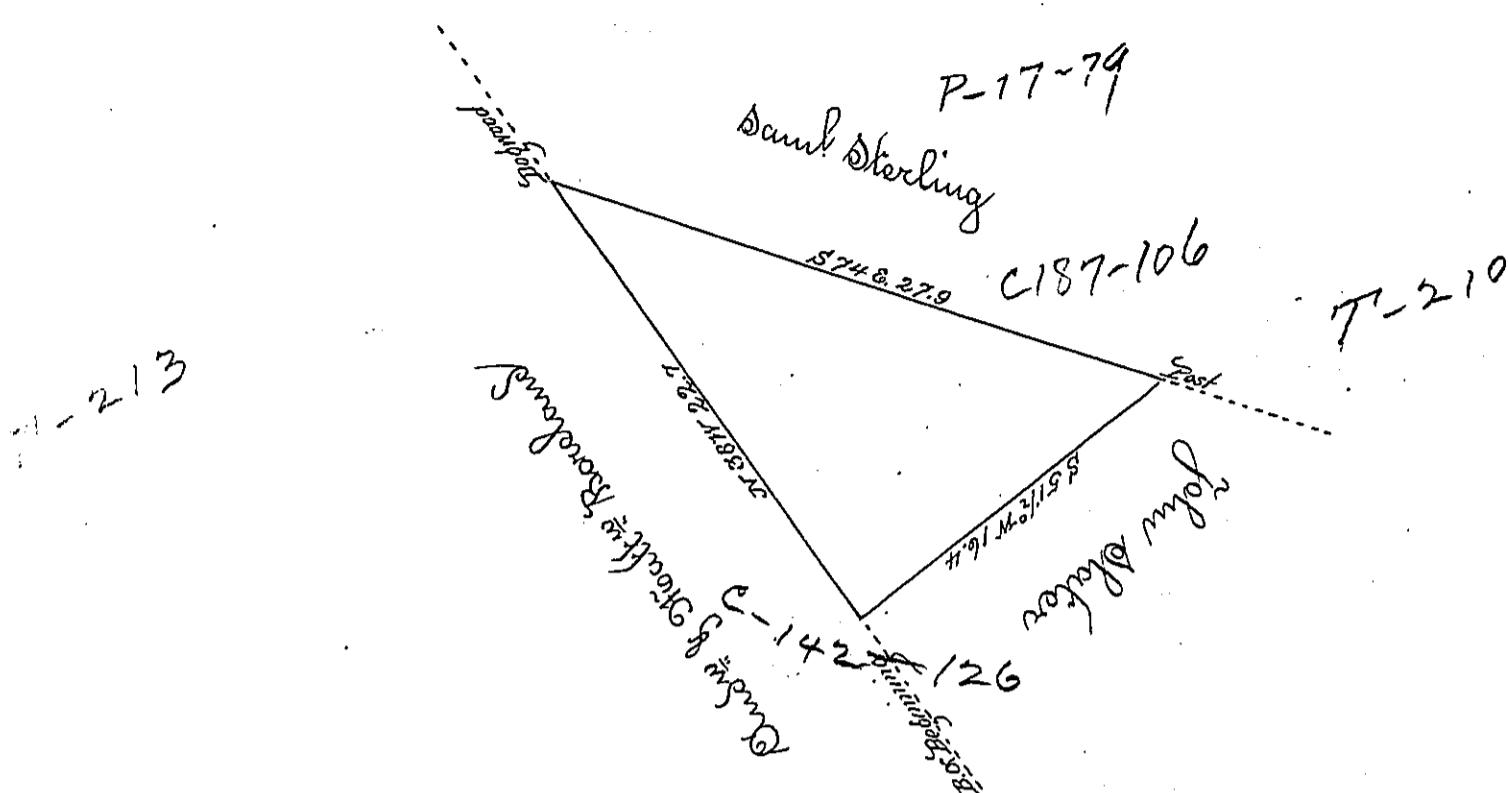

The above is a draught of a Survey made May 19<sup>th</sup> 1845. in pursuance of a Warrant granted to Daniel Sterling for two acres, dated April 23<sup>d</sup> 1845. Containing one acre and fifteen & one half perches, and Allowance of six per cent for highways, situate in Fayette Township, Allegheny County, on the waters of Trollers Run.

Jacob Dallade Esq; }  
Surveyor General }

E. H. Hastings D.S.  
(Signature)

IN TESTIMONY that the above is a copy of the original remaining on file in the Department of Internal Affairs of Pennsylvania, made conformably to an Act of Assembly approved the 16th day of February, 1833, I have hereunto set my Hand and caused the Seal of said Department to be affixed at Harrisburg, this seventh day of September 1897.

James W. Atkinson  
Secretary of Internal Affairs.