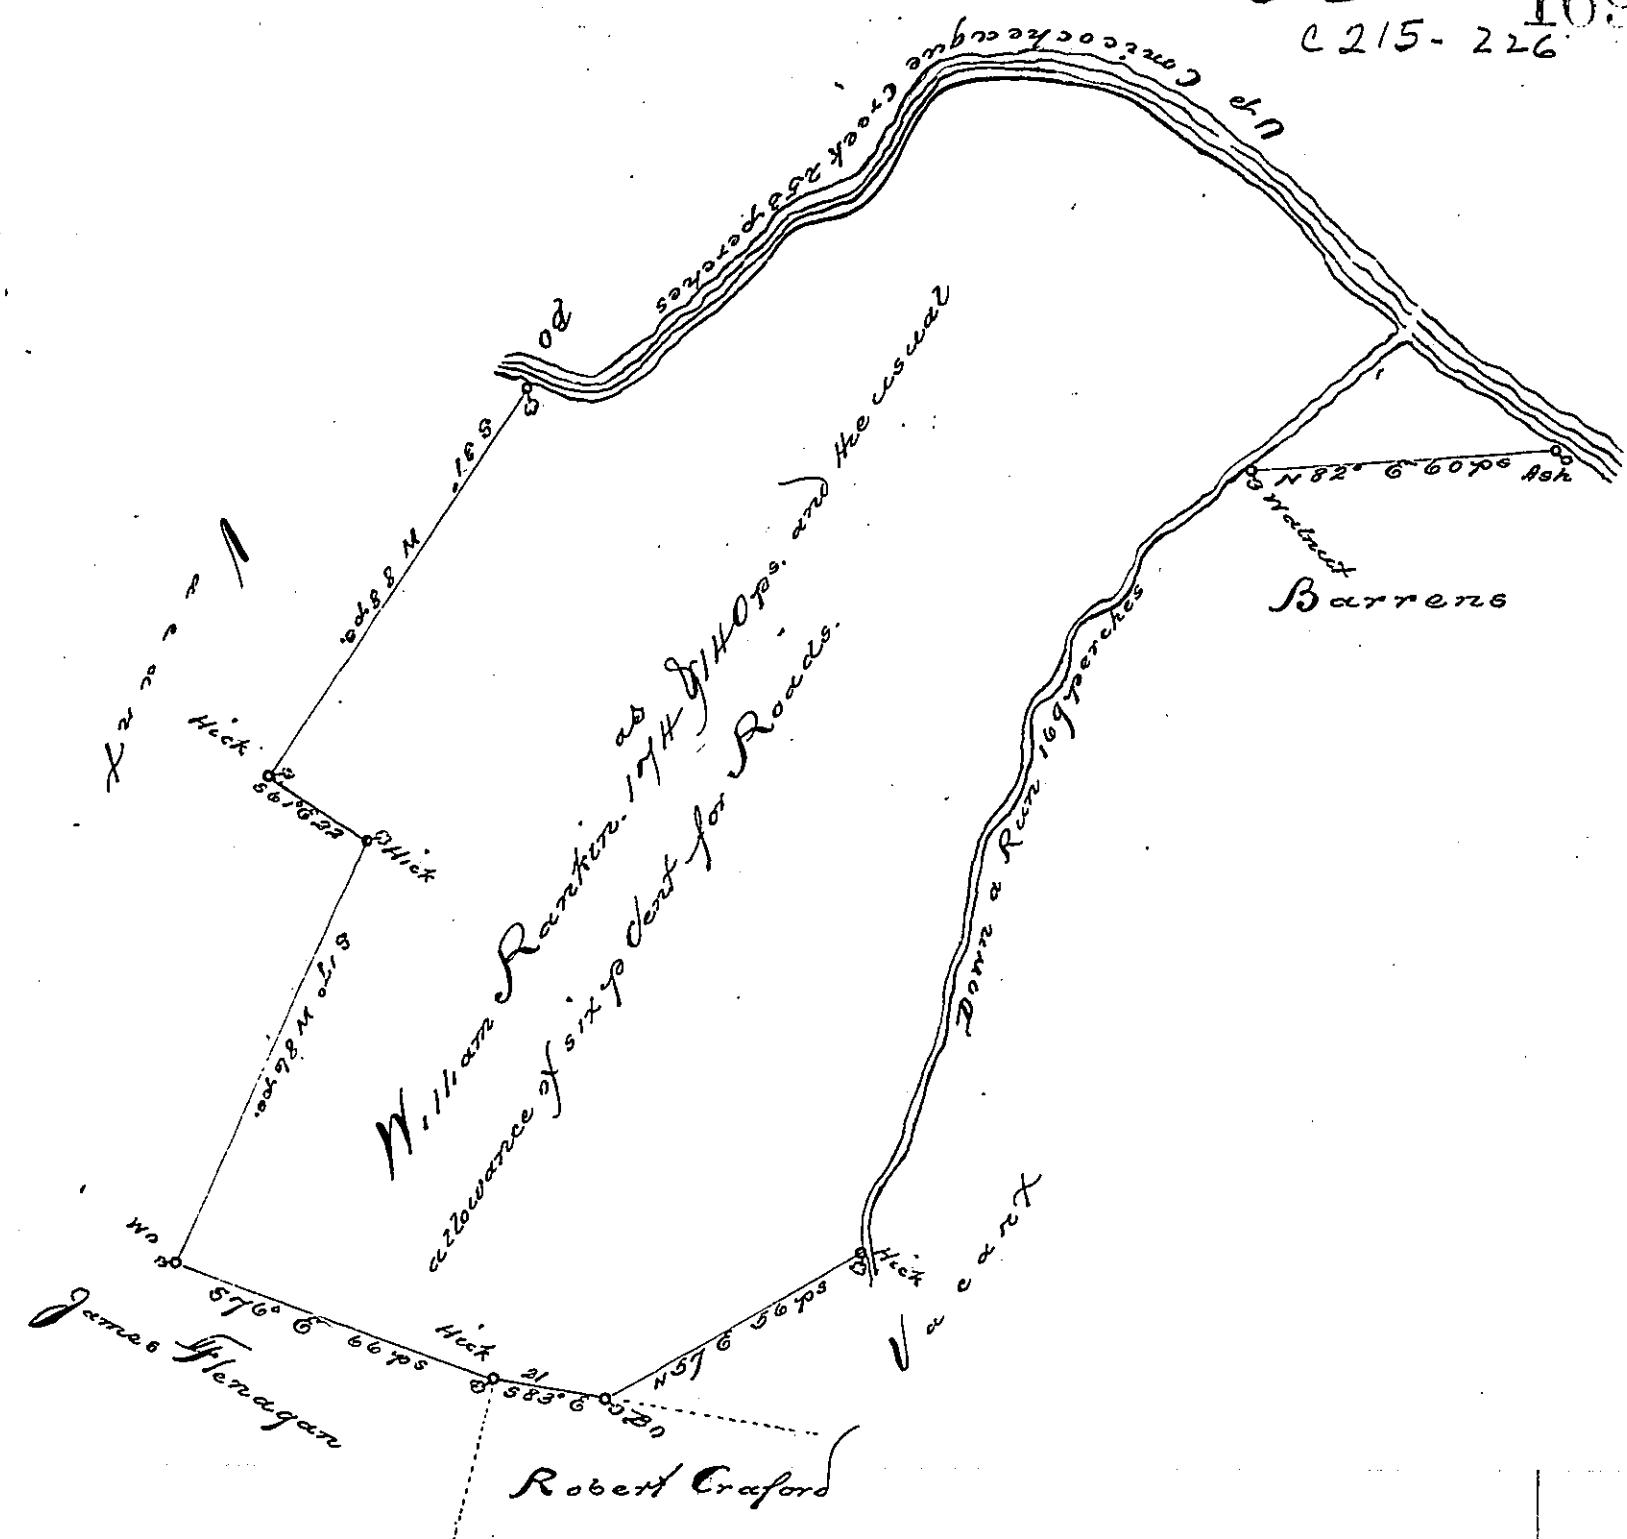


See

169
C 215-226

A Draught of a Tract of Land Situate in Amtrim Township in Chambers
Land County Containing One hundred and seventy four acres and one
hundred and forty perches and the usual allowance of sixty feet for
Roads, Surveyed for William Rankin the 1st day of March 1763.
in pursuance of the Honorable the Proprietaries Warrant Bearing
Date 10th June 1762

John Armstrong A. S.

To Mr. John Lukens
Surveyor General

IN TESTIMONY that the above is a copy of the original remaining on file in
the Department of Internal Affairs of Pennsylvania, made
conformably to an Act of Assembly approved the 16th day of
February, 1833, I have hereunto set my Hand and caused
the Seal of said Department to be affixed at Harrisburg,
this fourth day of August, 1898.

James W. Atta
Secretary of Internal Affairs.