


C-136-23

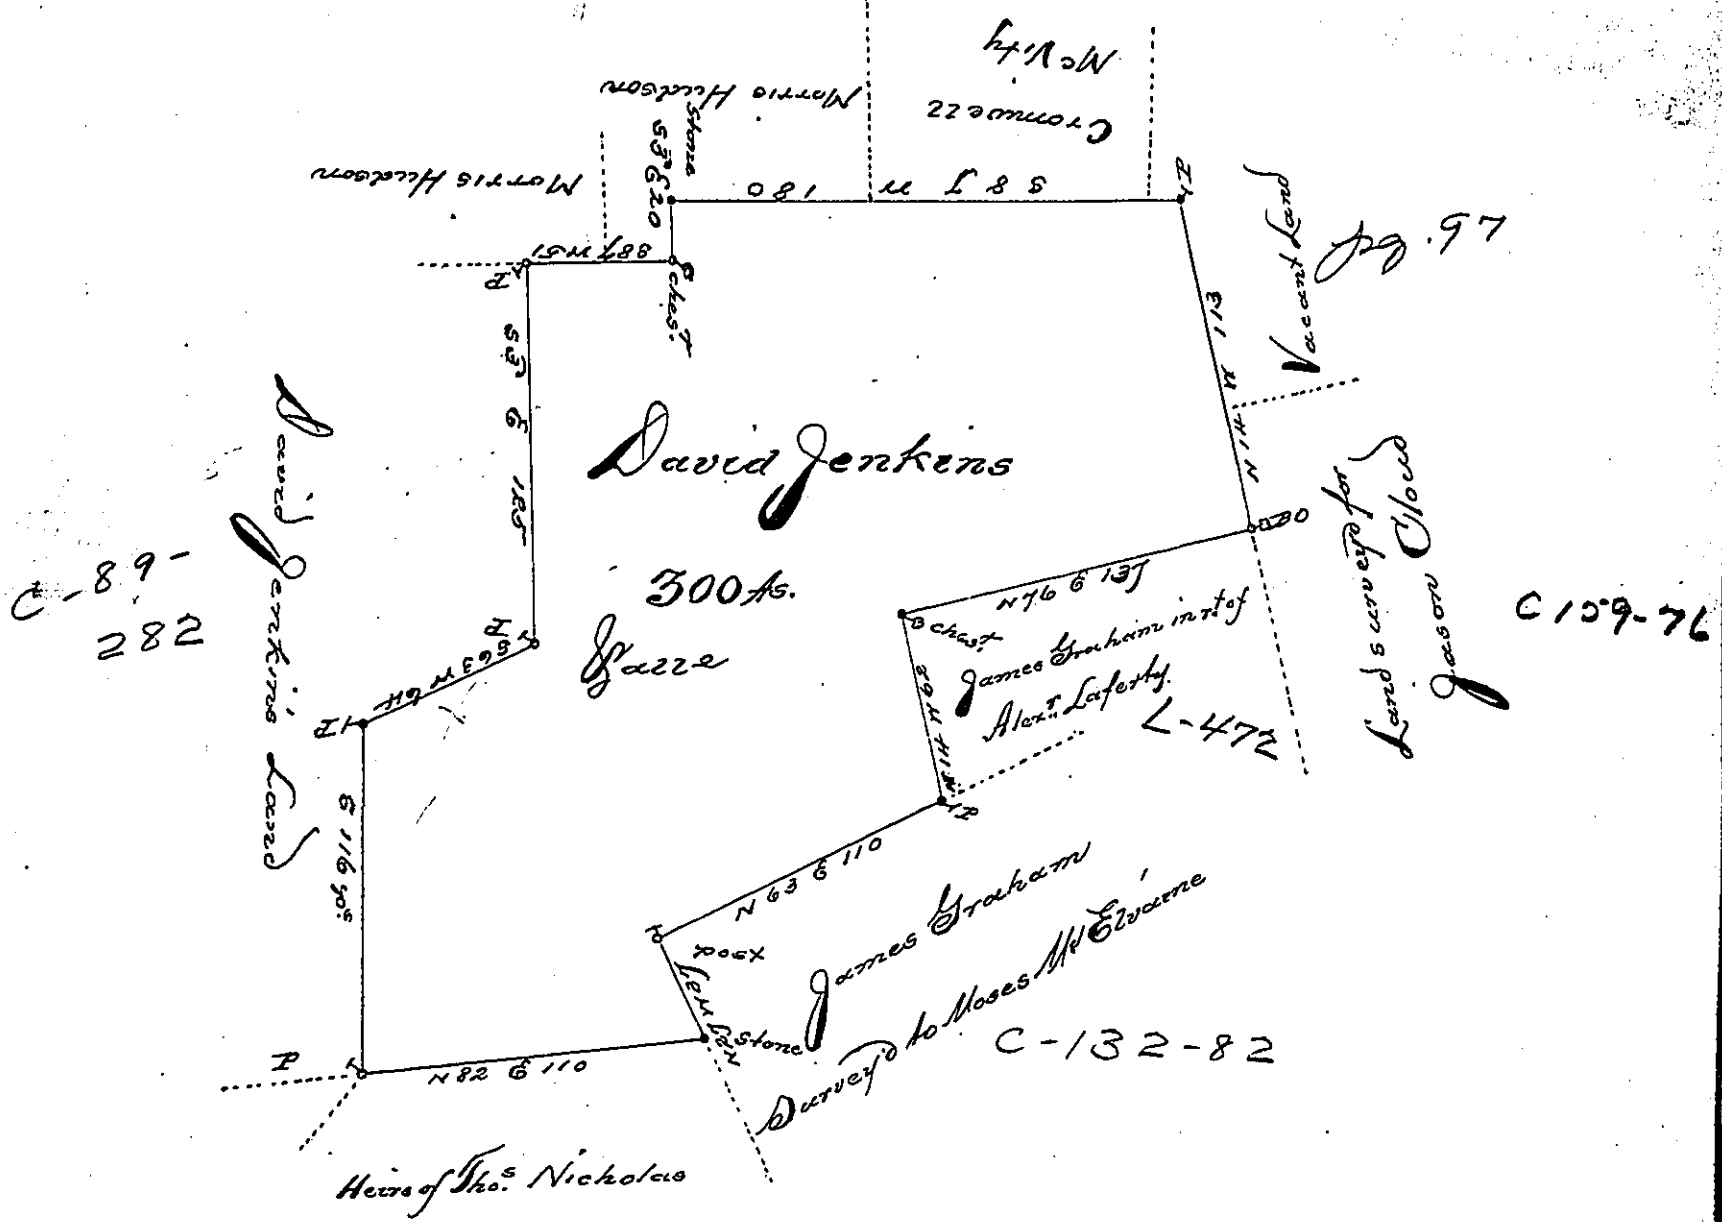

By Virtue of a warrant bearing date the 27th day of June 1774  
 the above described Tract of Land was surveyed the 5th day of the 7th mo.  
 of the same year for David Jenkins situate part in the Township of  
 Carnarvon in Lancaster County & part in West Nantmeal Township  
 Chester County, Containing 300 Acres & the allowance of six m. Cent.  
 J. Tho. Lightfoot, Dep<sup>y</sup> Surveyor

IN TESTIMONY that the above is a copy of the original remaining on file in  
 the Department of Internal Affairs of Pennsylvania, made  
 conformably to an Act of Assembly approved the 16th day of  
 February, 1833, I have hereunto set my Hand and caused  
 the Seal of said Department to be affixed at Harrisburg,  
 this fourth day of August 1898

*James W. Latta*  
 Secretary of Internal Affairs.