


Courses and distances
down Big Buffalo Creek
from The Maple

S 30 E.....	6
S 61 E.....	16
S 13 E.....	27
S 65 E.....	22½
S 20 W.....	7
S 7 E.....	52
To the Sugar tree	
<hr/>	
130½	

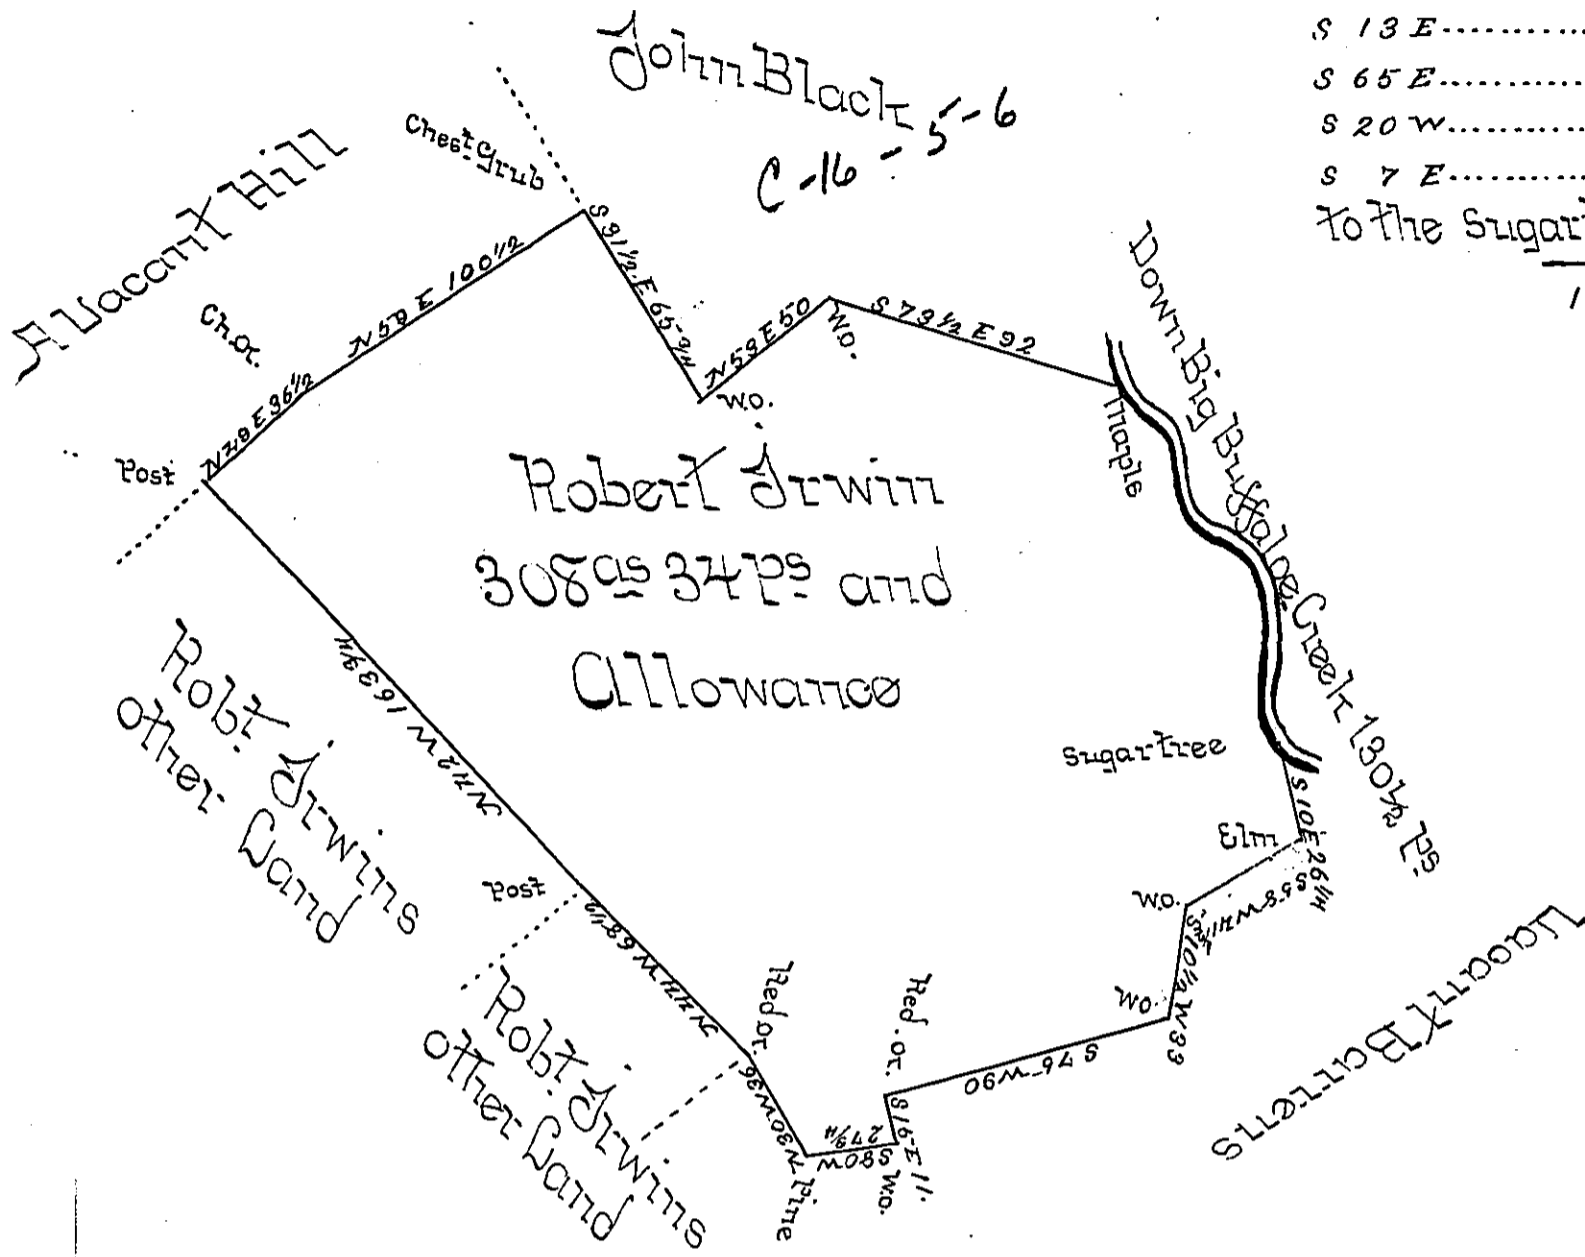

The Draught of a Tract of Land situate in Tyrone Town-
ship Cumberland Cumberland County Containing Three
hundred and eight Acres and 34 Perches and Allowance
of six Percent for Roads &c. Surveyed October 15th 1787 in
pursuance of a Warrant granted to Robert Irwin dated
December 27th 1774

P Saml Lyon D.S.

To Daniel Brodhead Esquire
Surveyor General of Pennsylvania

IN TESTIMONY that the above is a copy of the original remaining on file in
the Department of Internal Affairs of Pennsylvania, made
conformably to an Act of Assembly approved the 16th day of
February, 1833, I have hereunto set my Hand and caused
the Seal of said Department to be affixed at Harrisburg,
this seventh day of June 1898

James W. Pitta
Secretary of Internal Affairs.