


Rec Pg 80

79

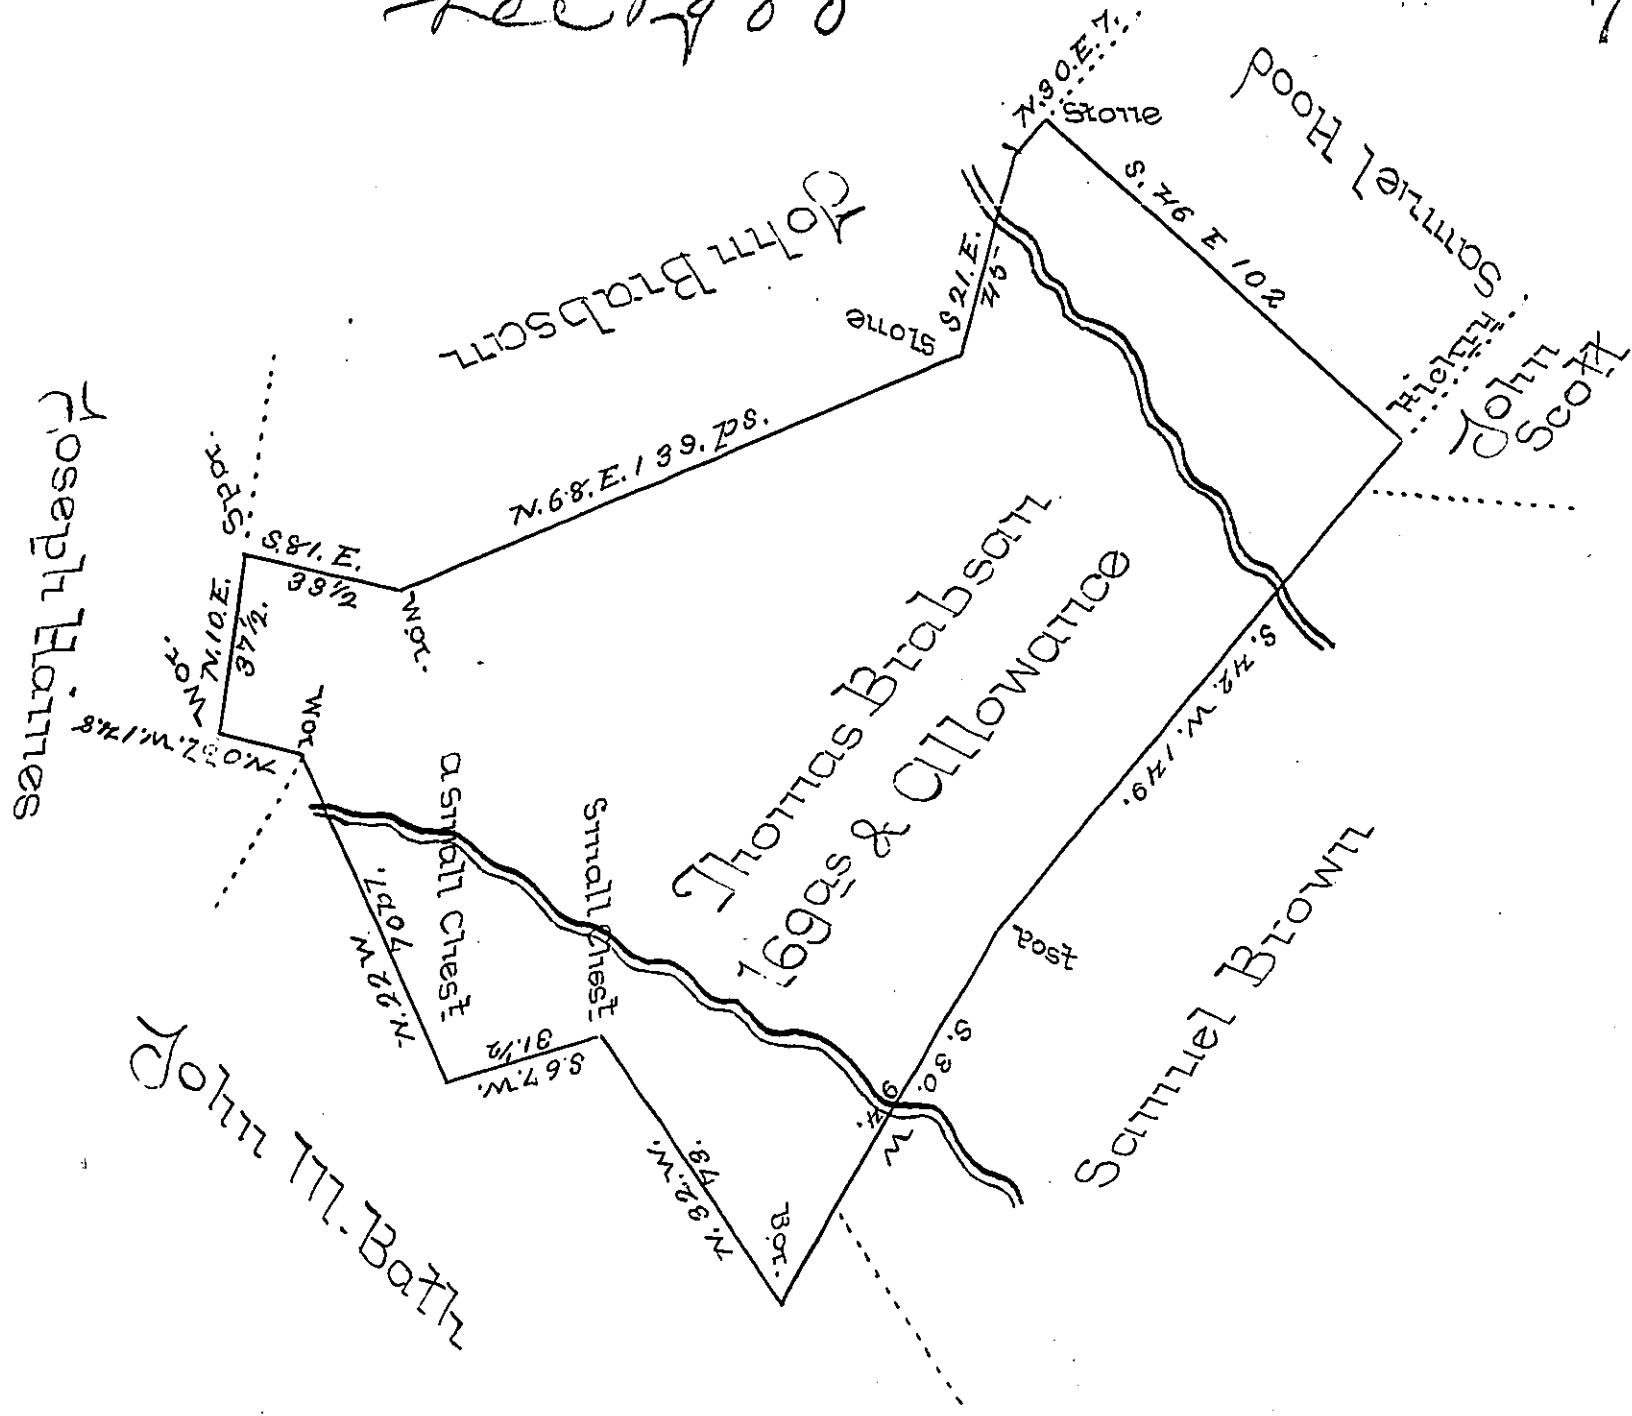

A Draught of a Tract of Land Situate in Little Britain Township Lancaster County Containing 169ac and the usual Allowance of Six per Cent for Roads &c surveyed the 24th Day of November AD 1790 for Thomas Brabsell by virtue of a Warrant Dated the 29th day of October AD 1790.

To Daniel Brodhead Esqr.
Surveyor General -

Henry Heath DS

N.B. It appears that a small part of the above Described Tract of Land about the Buildings has been diminished about 20 Years and the Warrant Dated
about 25 Years ago.

772. -

IN TESTIMONY that the above is a copy of the original remaining on file in the Department of Internal Affairs of Pennsylvania, made conformably to an Act of Assembly approved the 16th day of February, 1833, I have hereunto set my Hand and caused the Seal of said Department to be affixed at Harrisburg, this sixth day of September 1898.

James W. Latte
Secretary of Internal Affairs.