


Elizabeth Chandler

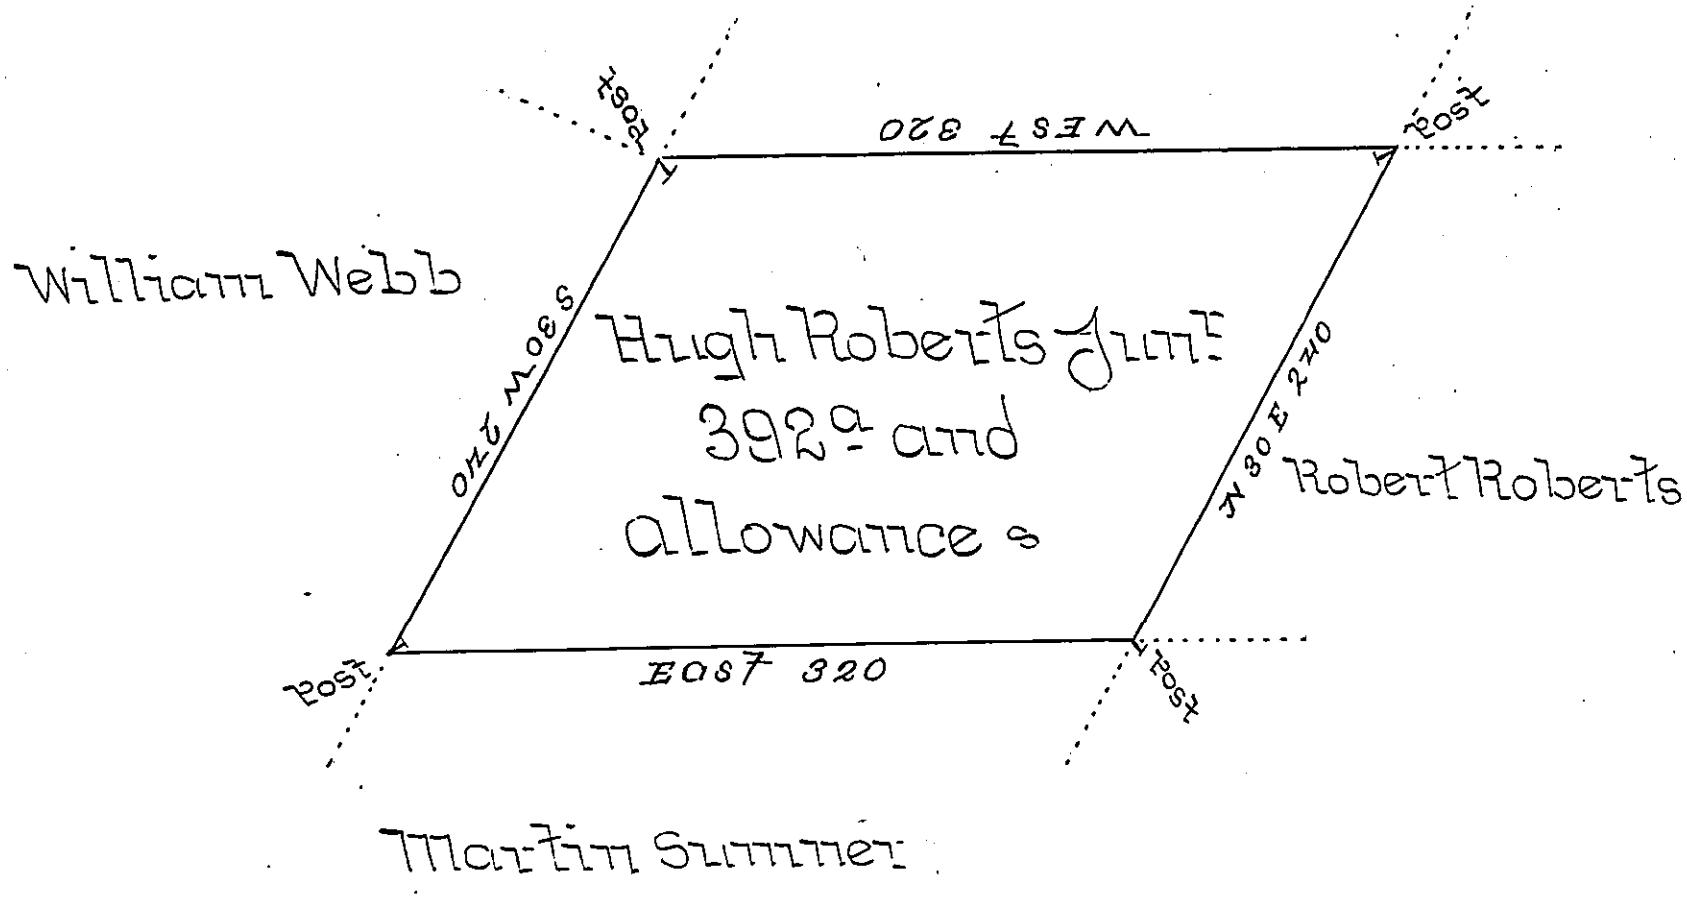

Martin Summer

A Draught of a Tract of Land Called, \_\_\_\_\_ Situate  
Adjoining Land of Elizabeth Chandler, and others,  
in Muncy Township, and County of Northumberland  
Surveyed on the 15<sup>th</sup> day of October 1754 obL.  
Hugh Roberts Junr by Virtue of his Warrant bearing  
date the 21<sup>st</sup> day of July 1754. Containing Three  
Hundred and Ninety Two Acres, with the Allow-  
ance of Six PCent for Roads &c.

J. J. Willis D.S.

John Lukens Esq;  
Surveyor - }

IN TESTIMONY that the above is a copy of the original remaining on file in  
the Department of Internal Affairs of Pennsylvania, made  
conformably to an Act of Assembly approved the 16th day of  
February, 1833, I have hereunto set my Hand and caused  
the Seal of said Department to be affixed at Harrisburg,  
this 8<sup>th</sup> day of October 1898.

*James W. Fatta*  
Secretary of Internal Affairs.