


No. 2

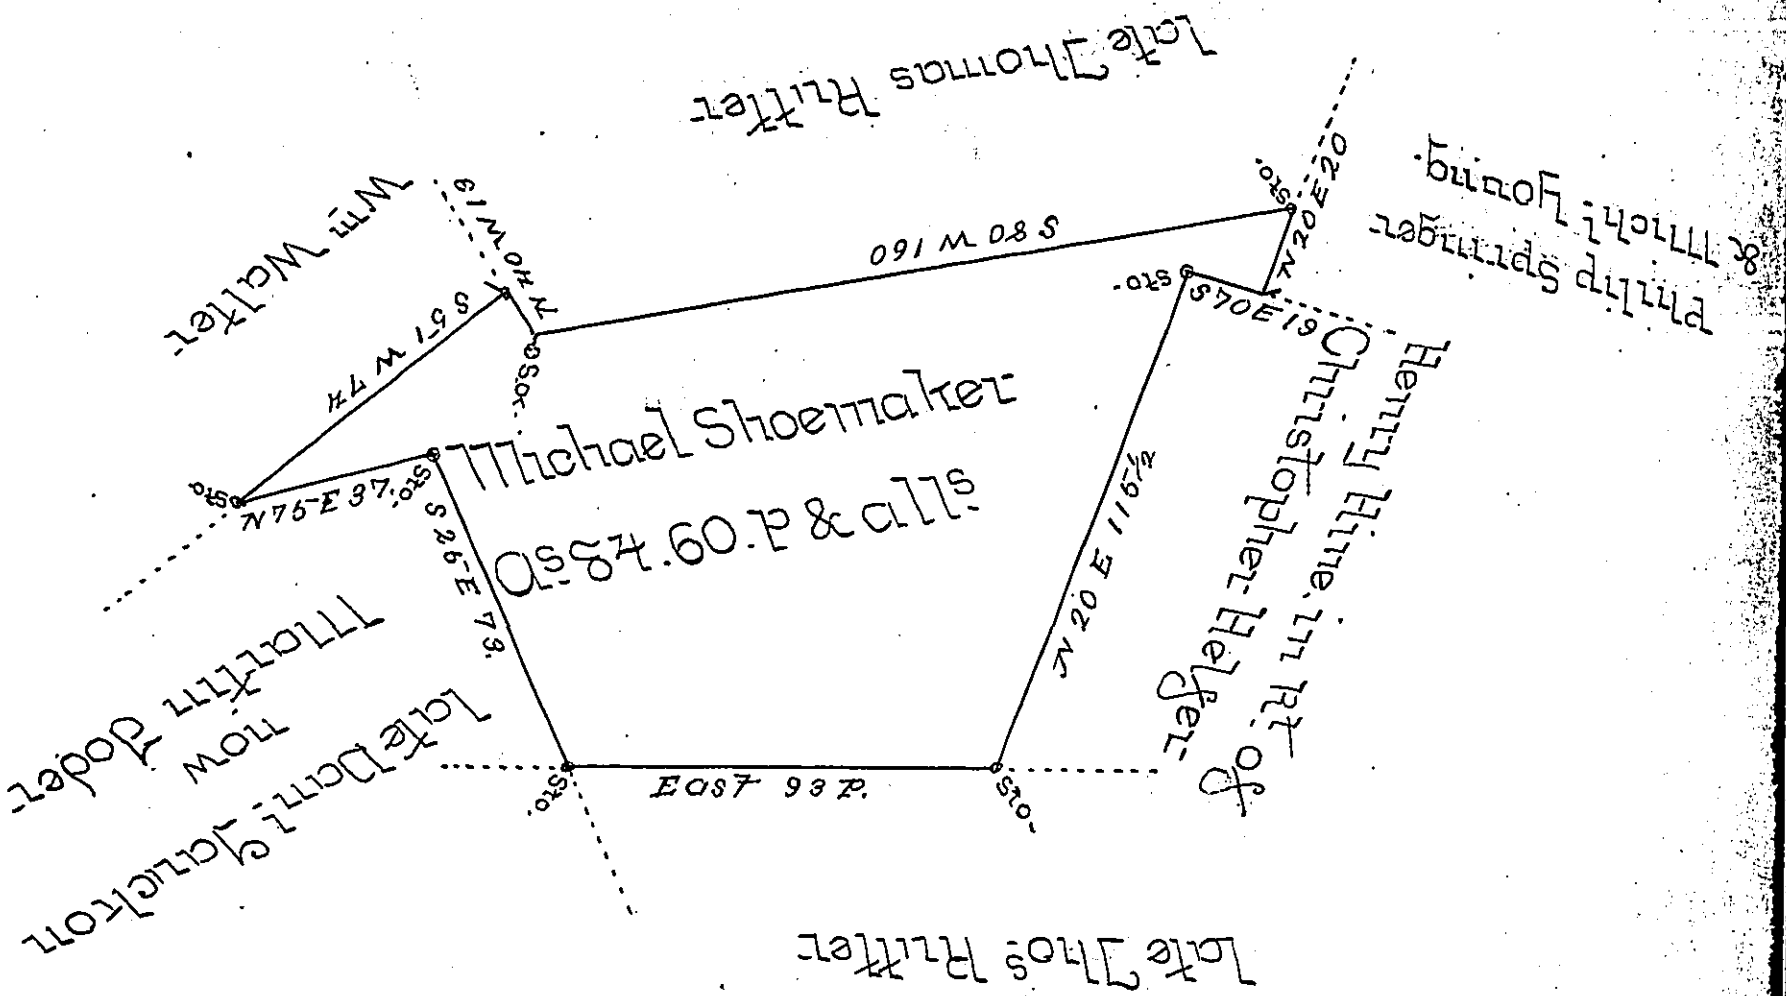

Situate in District Township Berks County. Containing Eighty four acres, sixty perches & allowance &c. Surveyed on a Warrant dated August 13<sup>th</sup> 1757. granted to Michael Shoemaker.

By James Scull.

I Certify the above to be taken from the Original Draft remaining filed in my Office  
March 11. 1828.

Gabriel Hiestet Esq<sup>r</sup> }  
Surveyor General } Matthias S. Richards D.S.

IN TESTIMONY that the above is a copy of the original remaining on file in the Department of Internal Affairs of Pennsylvania, made conformably to an Act of Assembly approved the 16th day of February, 1833, I have hereunto set my Hand and caused the Seal of said Department to be affixed at Harrisburg, this sixth day of September 1898.

*James W. Latta*  
Secretary of Internal Affairs.