


Vacant

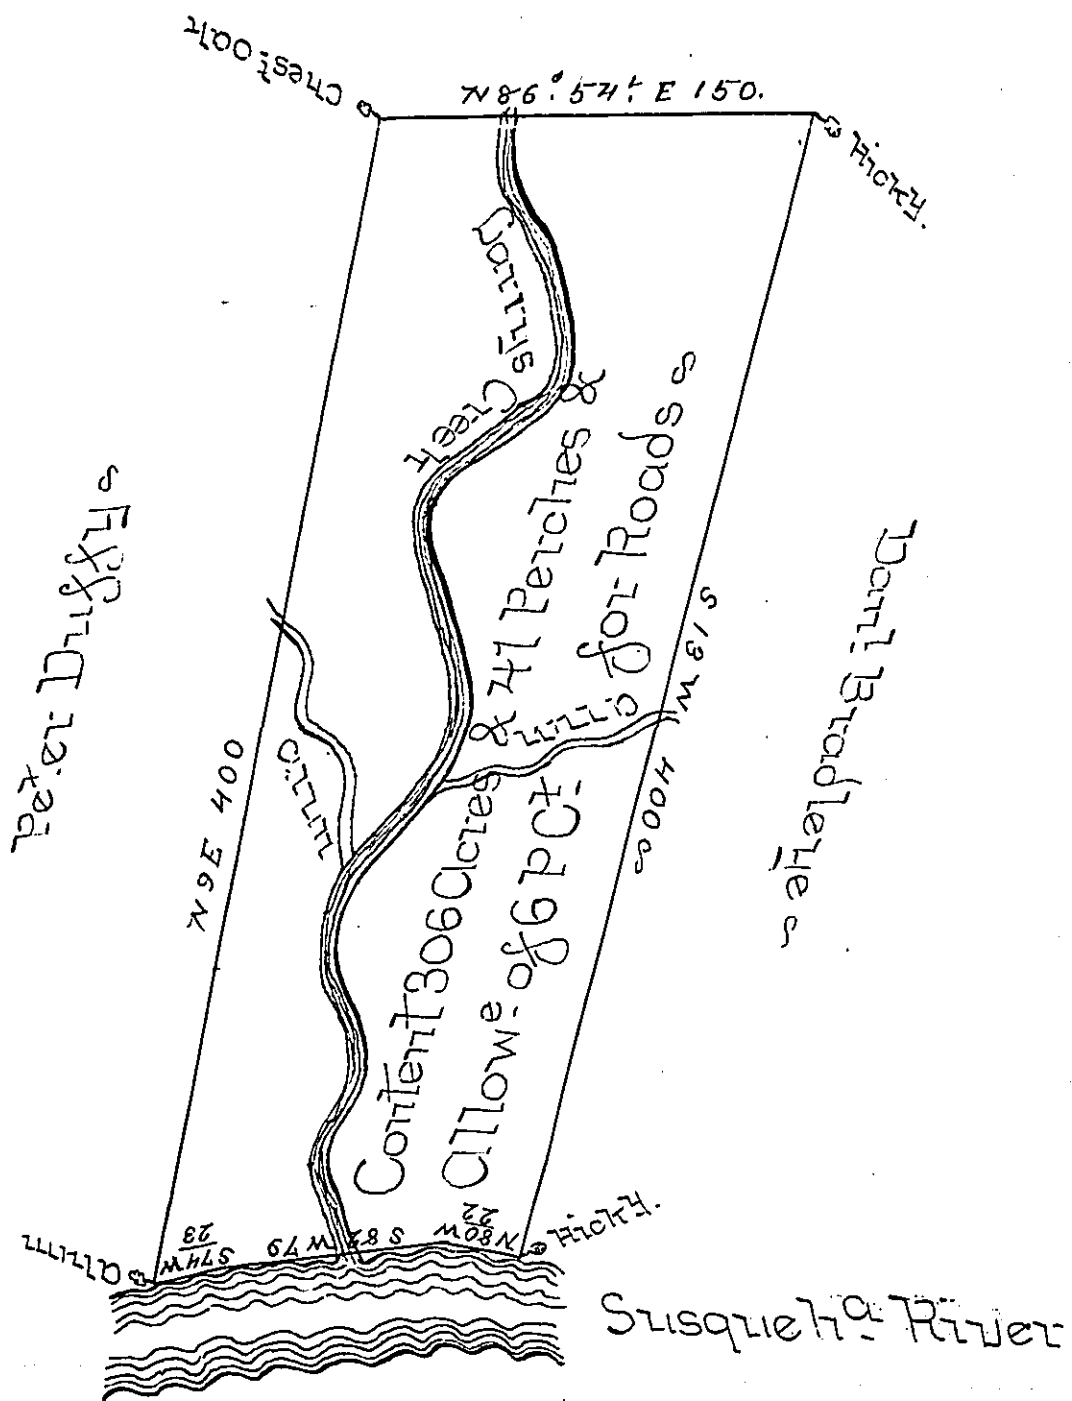

A Draught of a Tract of Land situated on the West Branch of Susquehanna and on the Mouth of Barrys Creek in the late purchase Survey of Peter Duffy and a prescription Warrant Dated the Thirteenth Day of May 55 Containing Three Hundred & six Acres & Forty one perches and Allowance of Six per Cent for Roads &c

Saml Edmiston D. Survey

John Wilkens Esq }  
S. Genl }

1<sup>st</sup> Decr: 1758 -

IN TESTIMONY that the above is a copy of the original remaining on file in the Department of Internal Affairs of Pennsylvania, made conformably to an Act of Assembly approved the 16th day of February, 1833, I have hereunto set my Hand and caused the Seal of said Department to be affixed at Harrisburg, this first day of November 1898.

*James W. Latta*  
Secretary of Internal Affairs.