


Bair Hill

C-51-263 A-6-176

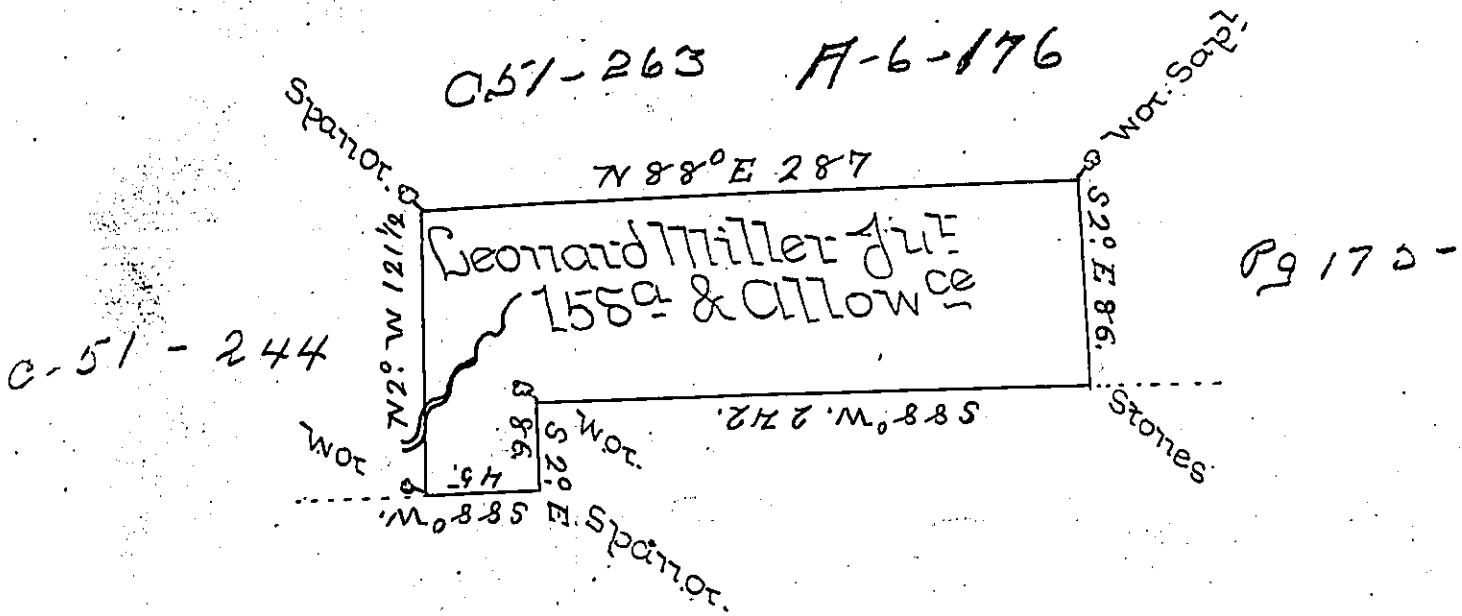

C-51-244

Danl Williams

Surveyd for Leonard Miller Jnr on the 9<sup>th</sup> October  
 1796 the above described tract of one hundred fifty  
 eight acres & Allowce Situate in Upper Paxton Town-  
 ship Dauphin County By his Warrant 26<sup>th</sup> April  
 1793.

P Bartrem Galbraith  
 D.S.

Danl Brodhead Esq }  
 Survey General }

IN TESTIMONY that the above is a copy of the original remaining on file in  
 the Department of Internal Affairs of Pennsylvania, made  
 conformably to an Act of Assembly approved the 16th day of  
 February, 1833, I have hereunto set my Hand and caused  
 the Seal of said Department to be affixed at Harrisburg,  
 this first day of November 1898.

*James W. Latta*  
 Secretary of Internal Affairs