


FORM No. I.

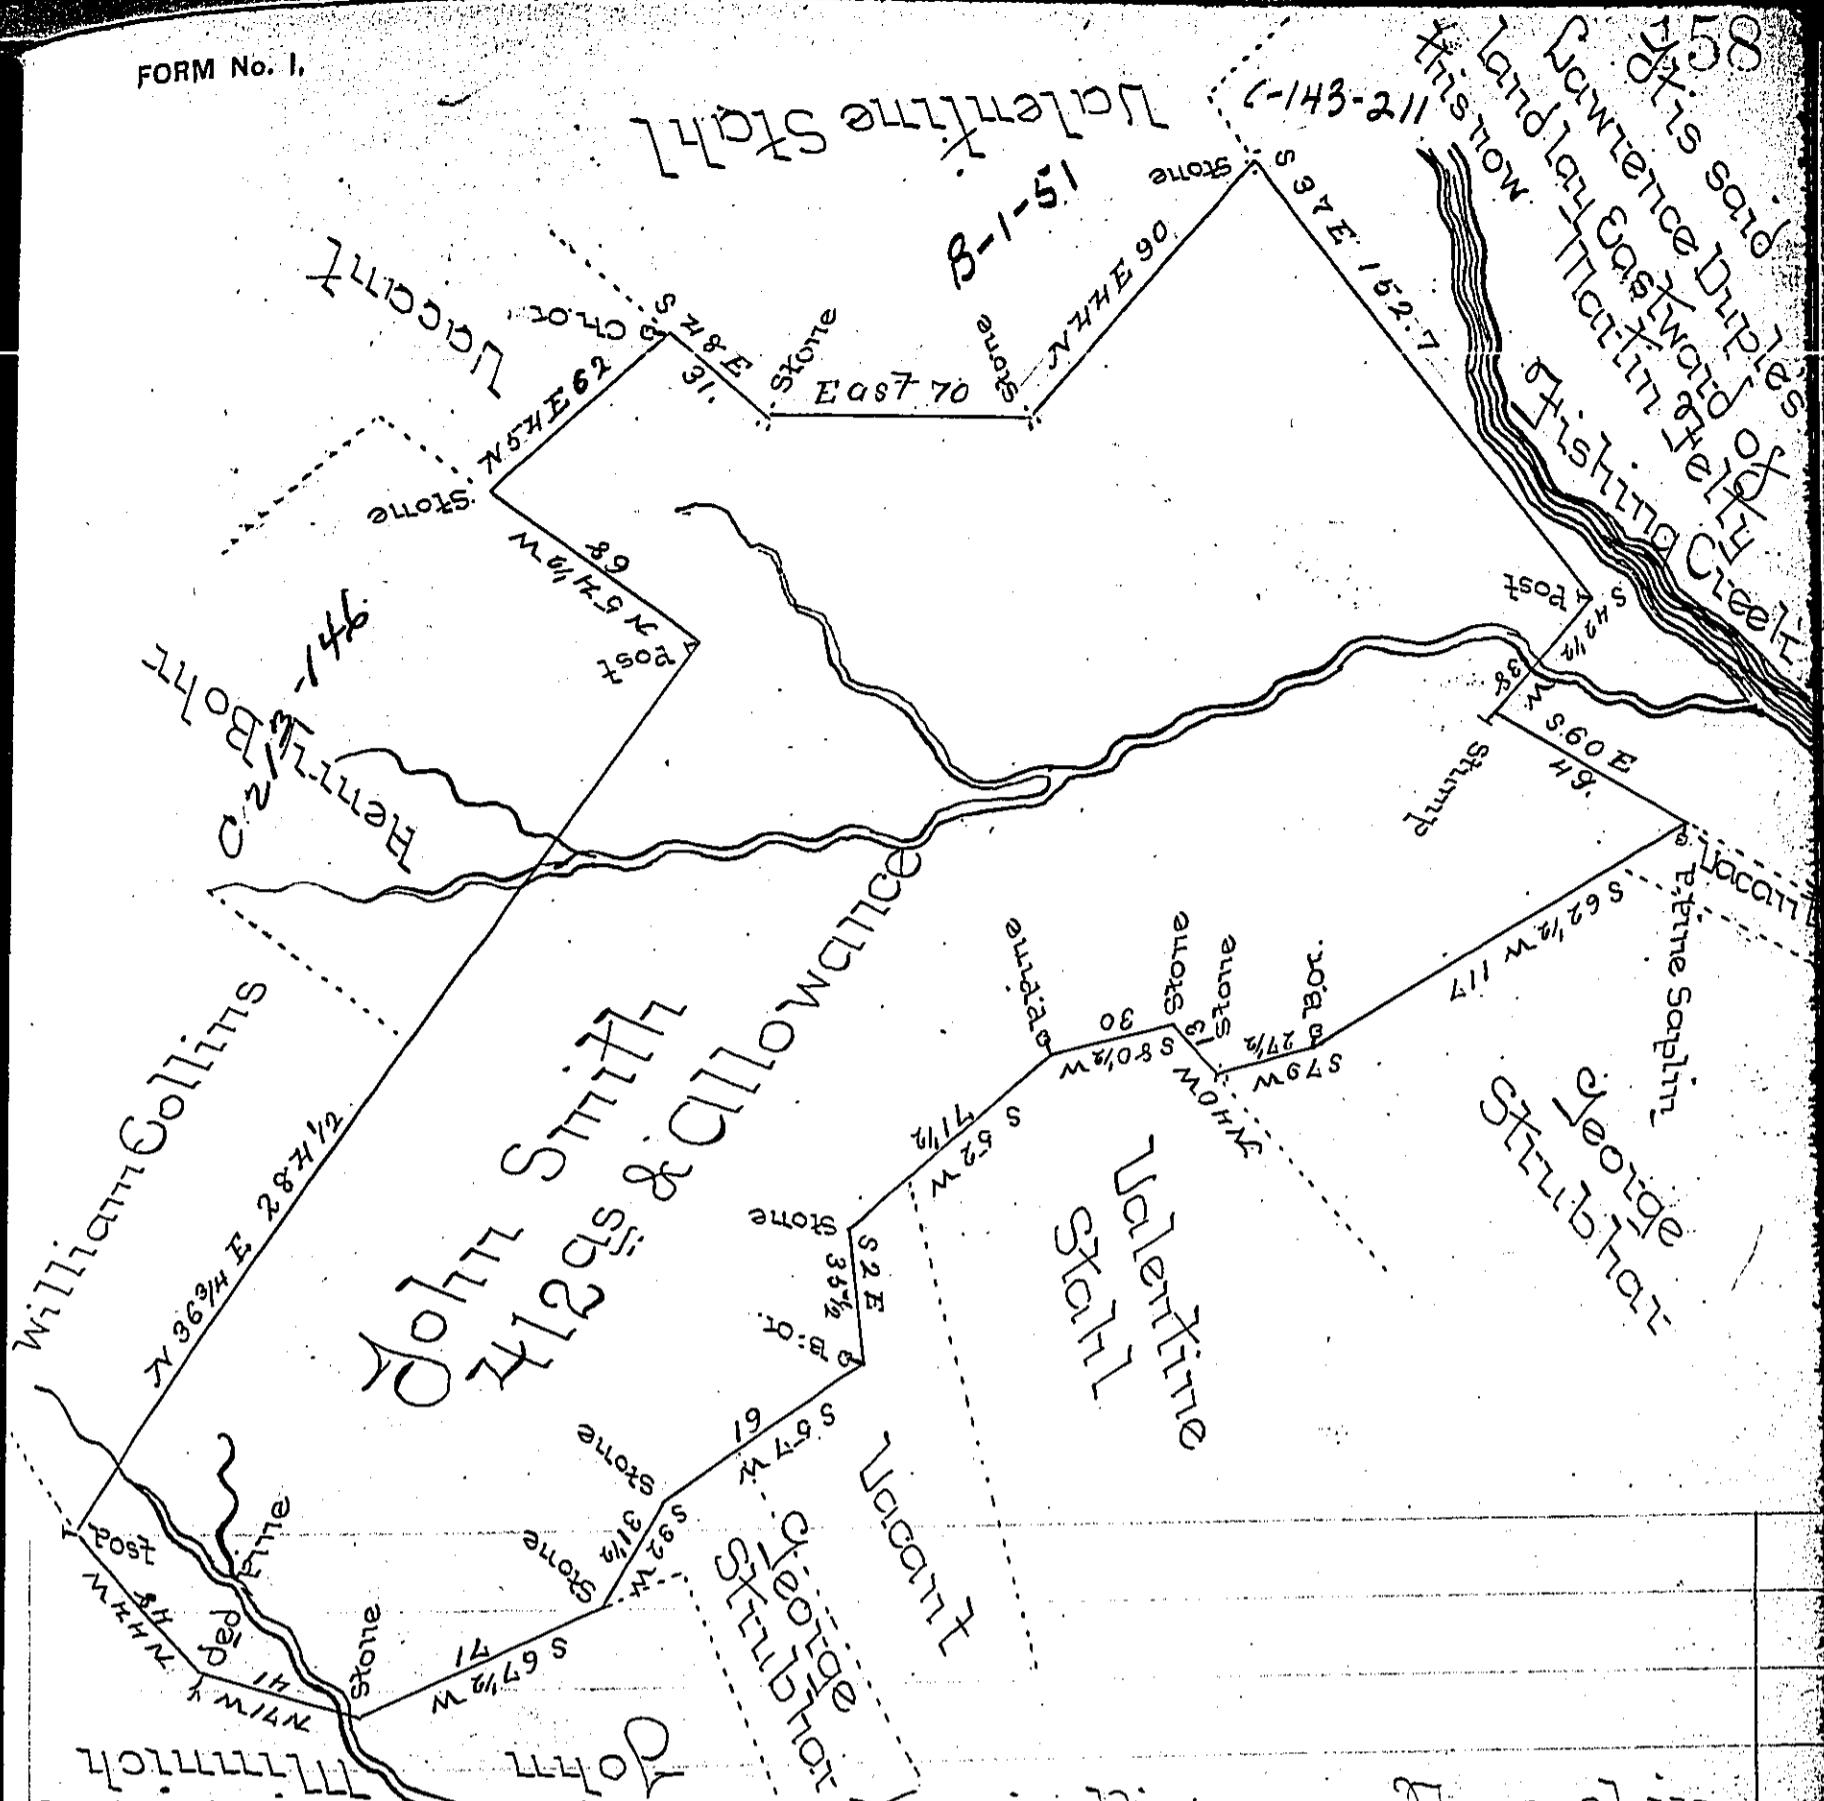

Situate on the Waters of Swatara in Pitts Grove Township
Schuylkill County Granted to John Smith on Application
No. 1453 dated 15 May 1766 Surveyed 19th April 1815 under
the direction of James McFarland his Deputy Surveyor

Mo Richard T. Czech Esquire } P Abram F. Erting U.S.
Surveyor General
This Survey was made by the lines and corners adjoining
lands

*IN TESTIMONY that the above is a copy of the original remaining on file in
the Department of Internal Affairs of Pennsylvania, made
conformably to an Act of Assembly approved the 16th day of
February, 1833, I have hereunto set my Hand and caused
the Seal of said Department to be affixed at Harrisburg,
this - Third - day of January - 1899.*

Day of January 1855.
James W. Fahey
Secretary of Internal Affairs.