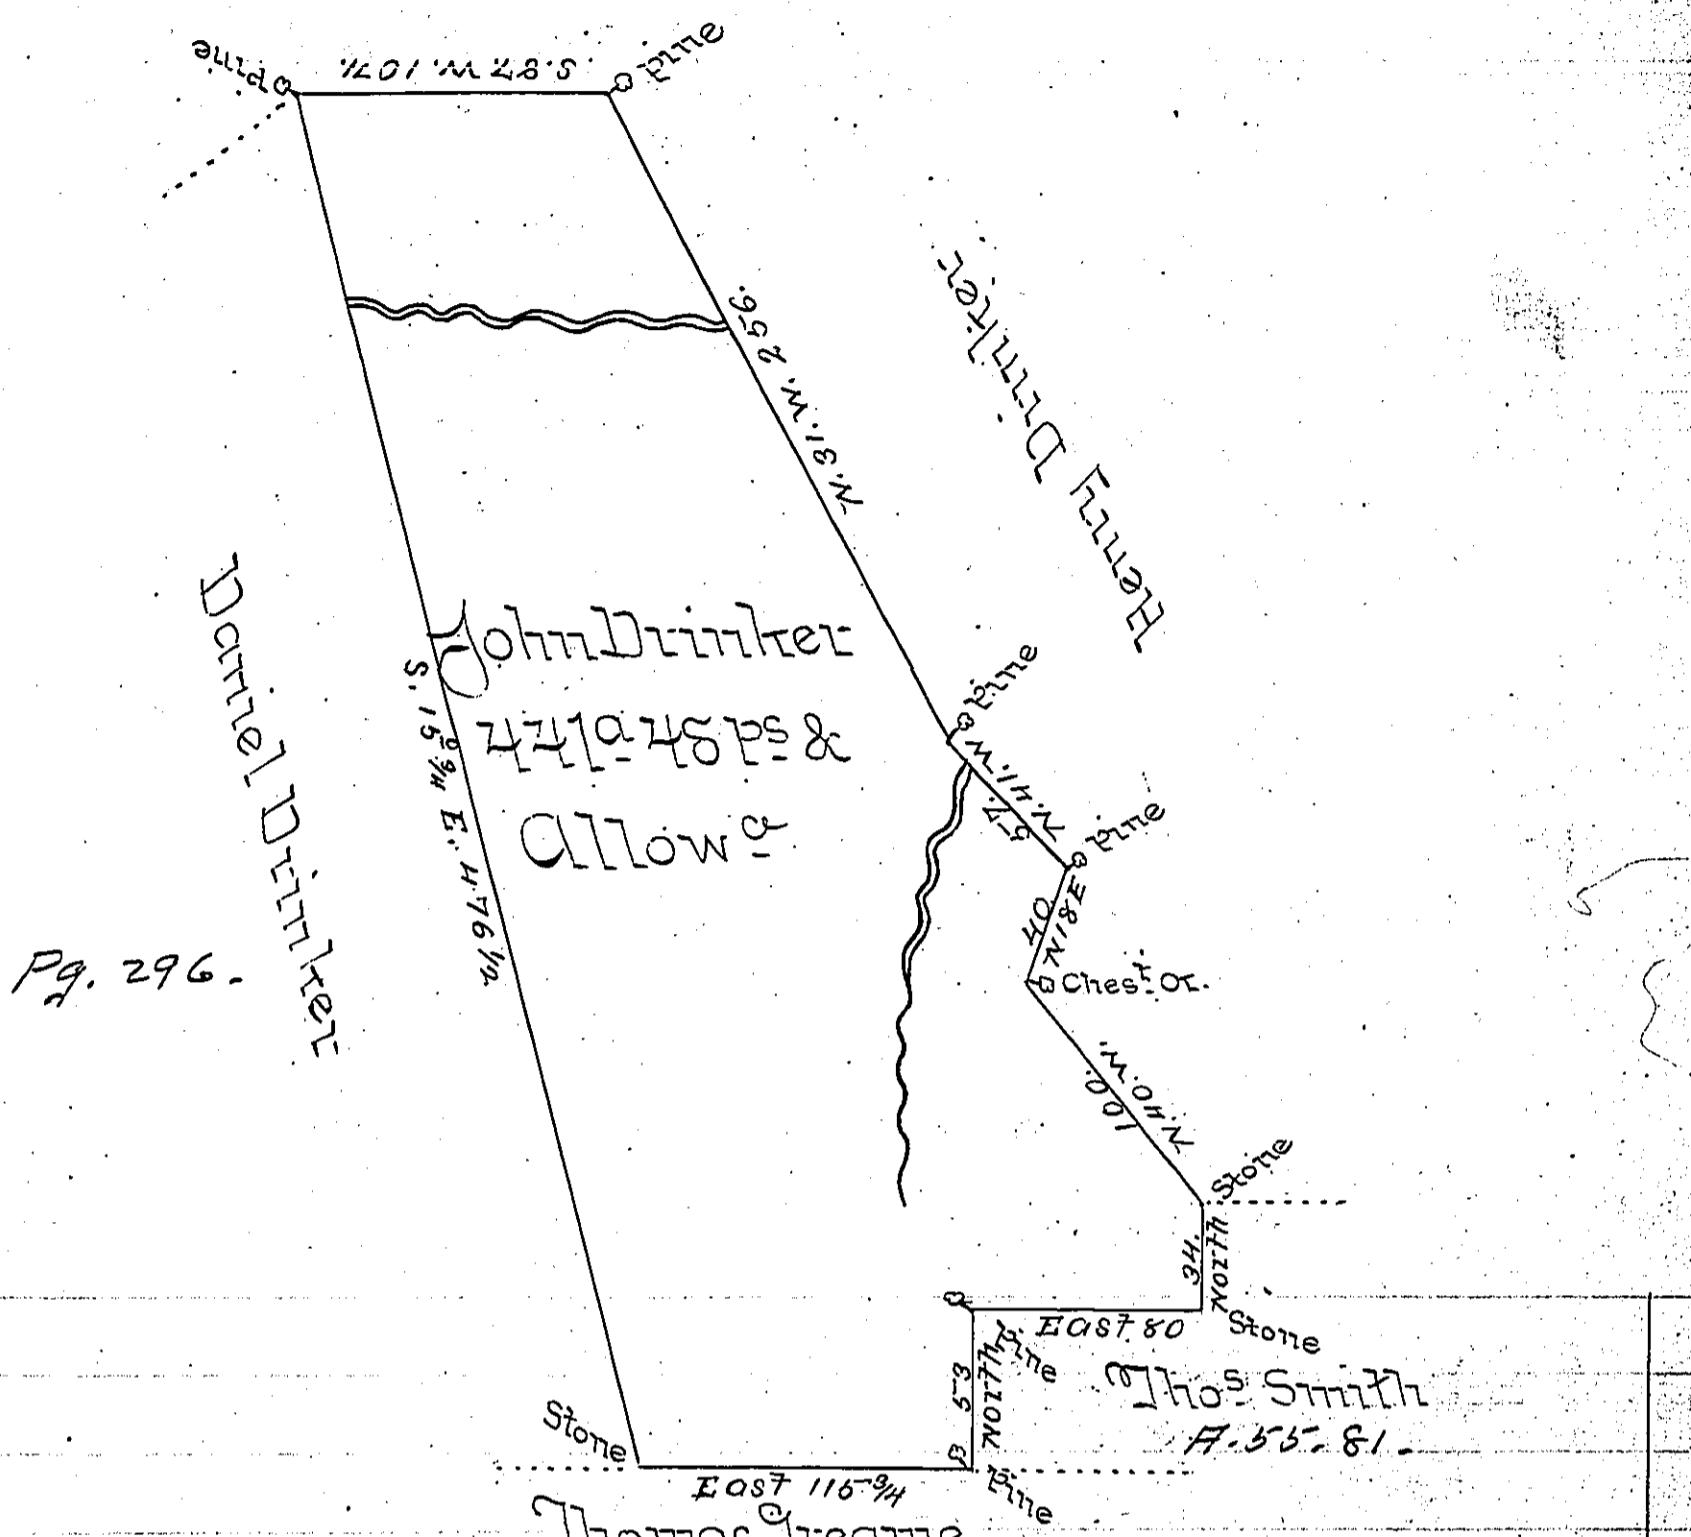


B.Grove -
PIKE -

By Virtue of a Warrant dated the 9th June 1785 Surveyed
 the 29th June 1787 to John Drinker the above described
 tract of Land Situate in Upper Smithfield Township
 Northampton County Containing four hundred and
 forty one Acres forty eight perches and the Allowance
 of Six P Cents &c

Geo: Palmer

To John Lukens Esquire }
 Surveyor General - }

IN TESTIMONY that the above is a copy of the original remaining on file in
 the Department of Internal Affairs of Pennsylvania, made
 conformably to an Act of Assembly approved the 16th day of
 February, 1833, I have hereunto set my Hand and caused
 the Seal of said Department to be affixed at Harrisburg,
 this seventh day of February 1899.

James W. Potts
 Secretary of Internal Affairs.