


James Ramsey & George Gilston

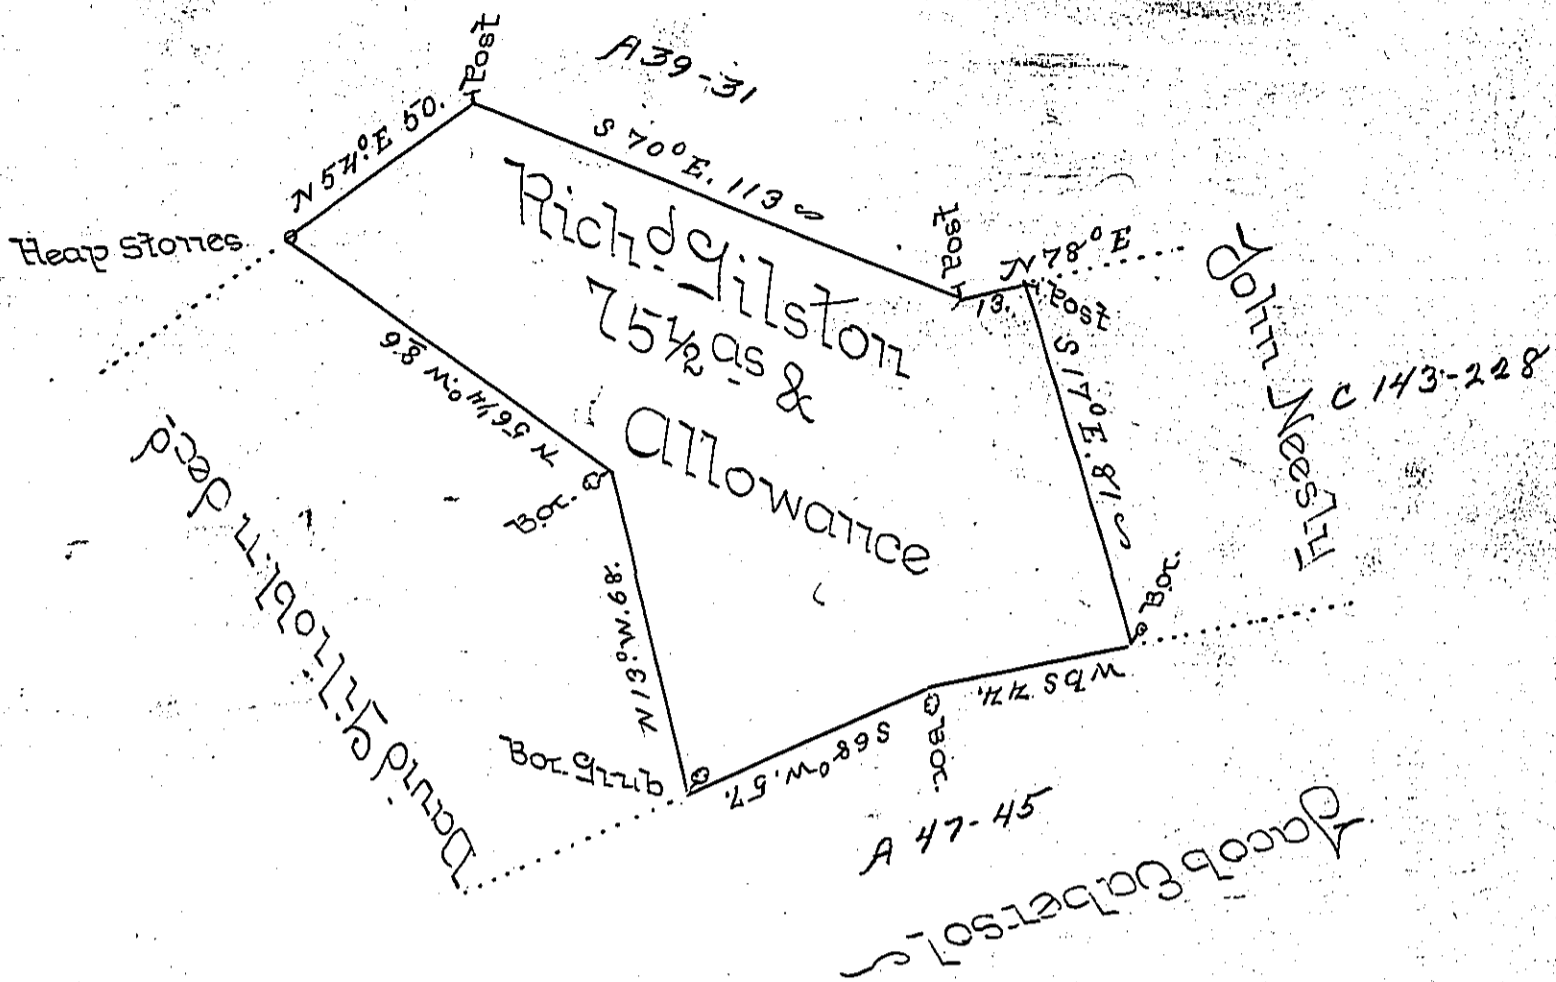


Black Oak Ridge, Surveyd for Richard Gilston on the 23<sup>d</sup> day of September 1769 Containing Seventy five Acres & a Half & the Usual Allowance of six PC<sup>t</sup> Situate in Donegal Township Lancaster County By Application of the 27<sup>th</sup> day of June 1765 ~  
 No 3432

Bartrem Galbraith U.S.

John Britens Esq<sup>r</sup> Survey<sup>r</sup> Gen<sup>l</sup>

IN TESTIMONY that the above is a copy of the original remaining on file in the Department of Internal Affairs of Pennsylvania, made conformably to an Act of Assembly approved the 16th day of February, 1833, I have hereunto set my Hand and caused the Seal of said Department to be affixed at Harrisburg, this sixth day of December 1898.

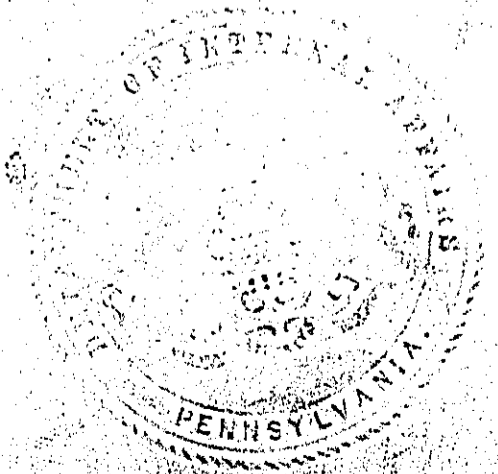

*James W. Fatta*  
 Secretary of Internal Affairs