


C-210-106

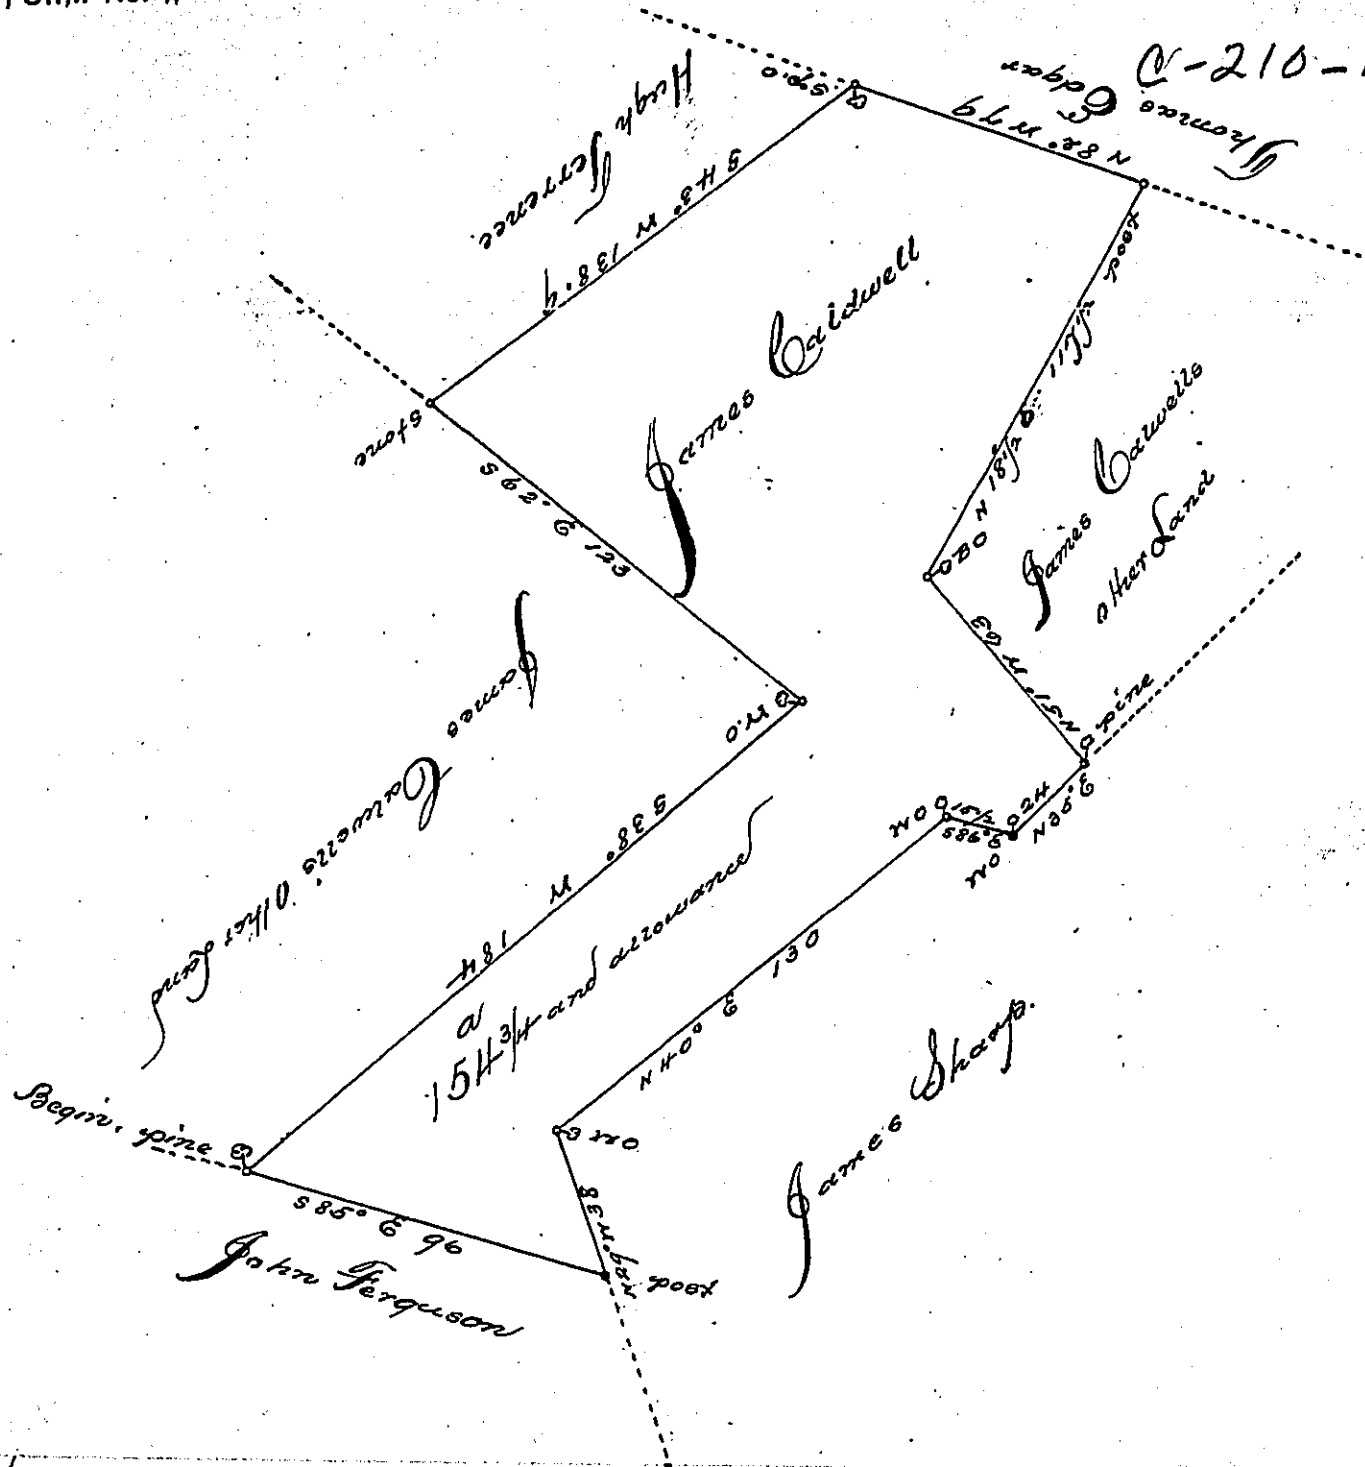

A Draught of a Tract of Land situated in Letter Kenny Township Cumberland County, Containing one hundred and fifty-four acres and three quarters and the usual allowance of six acres per cent for Roads Surveyed for James Caldwell the 16th day of April 1768 In pursuance of an Order of survey, Dated March 18th 1767. No 061.

To John Lukens Esq^r
Surveyor General

John Armstrong D. J.

New Green To^o Franklin Co^o

IN TESTIMONY that the above is a copy of the original remaining on file in the Department of Internal Affairs of Pennsylvania, made conformably to an Act of Assembly approved the 16th day of February, 1833, I have hereunto set my Hand and caused the Seal of said Department to be affixed at Harrisburg, this seventh day of February, 1899.

James Patton
Secretary of Internal Affairs.