


The Dft. of a tract of land situate in Briar creek Township in the County of Columbia. Survey. Adjoining lands of Abraham Miller & John Brown containing ten acres & eighty perches and the usual allowance. Surveyed to John Jones on the 13<sup>th</sup> January 1815 by virtue of his warrant Dated the 5<sup>th</sup> of December 1814

The Woodside A.S.

Richard T. Leach Esquire  
Surveyor General

The land in the above survey is claimed in possession of John Brown as he claims in Right of the Survey of Simon Snyder. The Enacted Dft. is a representation of the circumstance, the land is all cleared but no actual settlement hereon.

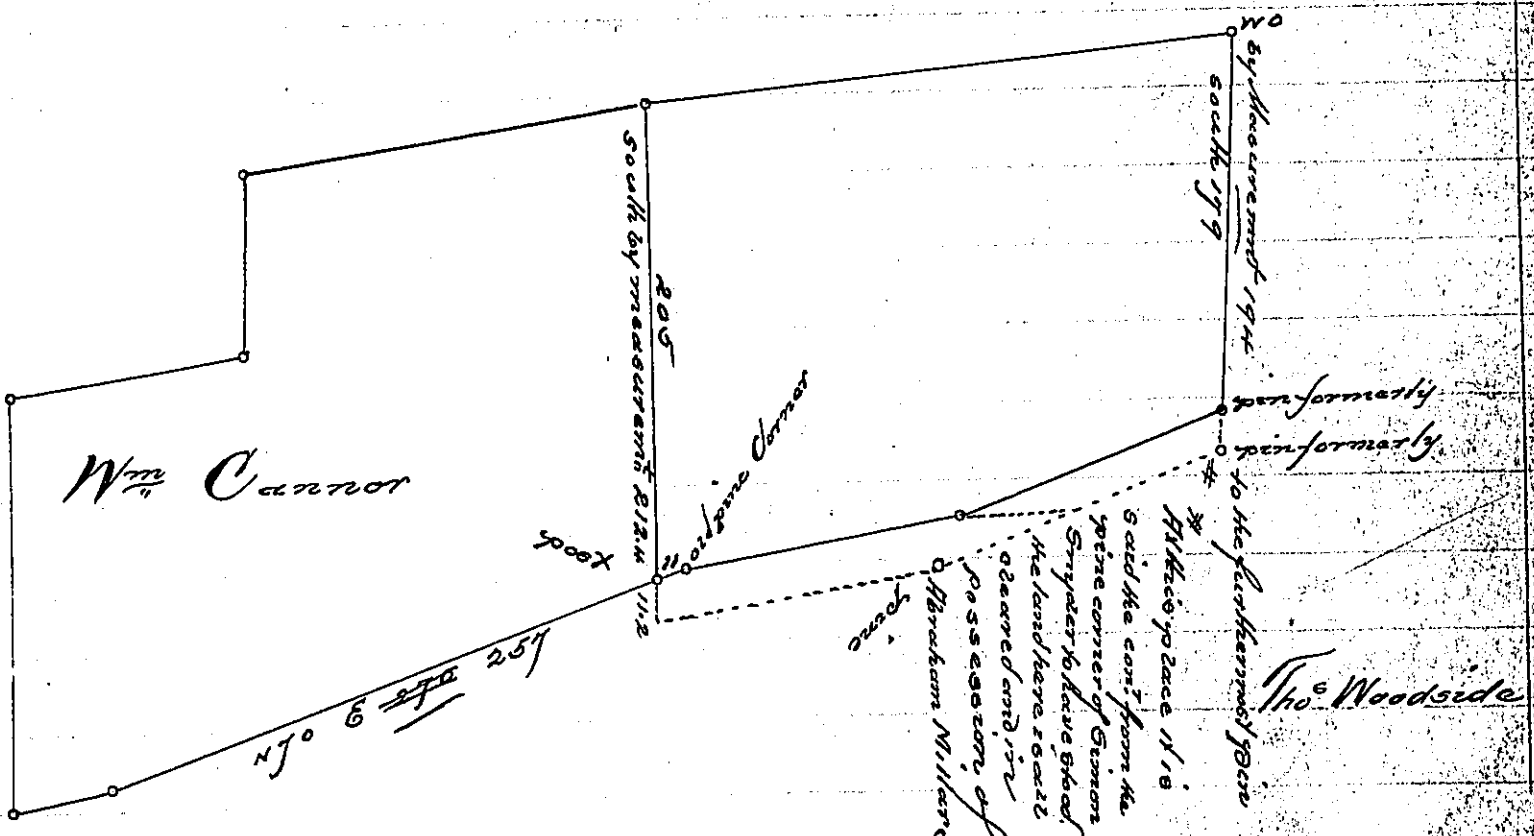

IN TESTIMONY that the above is a copy of the original remaining on file in the Department of Internal Affairs of Pennsylvania, made conformably to an Act of Assembly approved the 16th day of February, 1833, I have hereunto set my Hand and caused the Seal of said Department to be affixed at Harrisburg, this fourth day of October 1898.

James W. Pitt  
Secretary of Internal Affairs.