


C-39-113

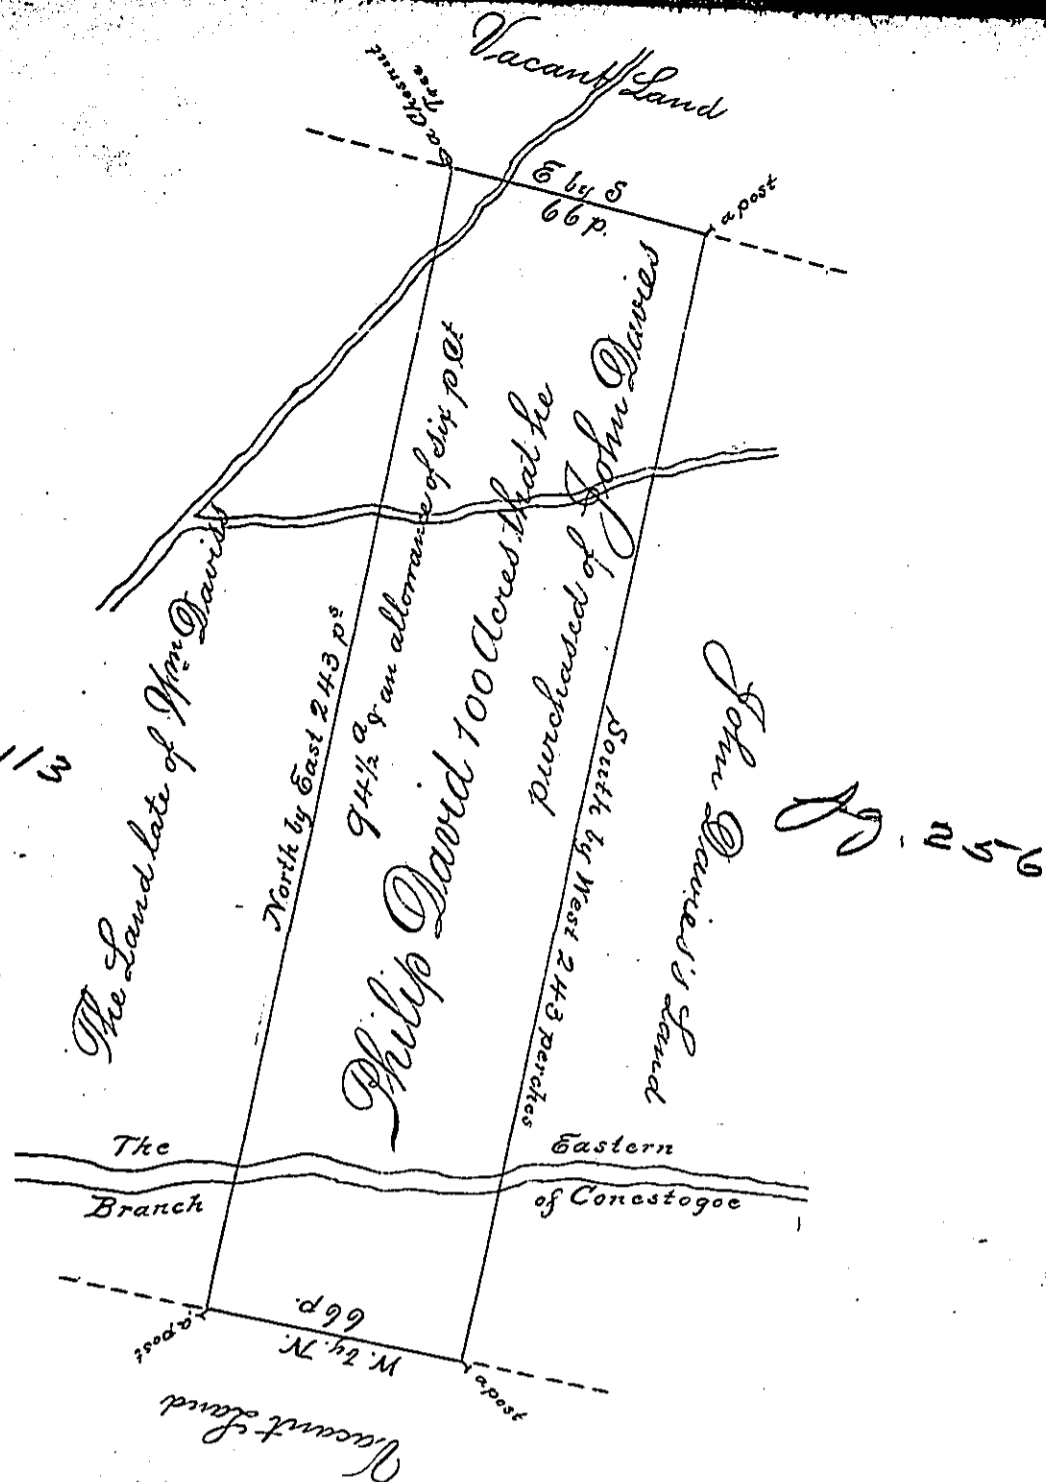

Philip David one Hundred acres. Situated in Casarawon Township in Lancaster County, being part of a Tract of 400 acres, Surveyed to John Davies by Warrant from the Proprietary's Com<sup>rs</sup> of Property

The above described Tract of land was Surveyed by the direction of John Davies, the 29<sup>th</sup> of October 1734. by J<sup>nr</sup> Taylor

243  
 66  
 1458  
 1458  
 169.6 / 16038 / 94 1/2  
 15264  
 7740  
 6784  
 966

IN TESTIMONY that the above is a copy of the original remaining on file in the Department of Internal Affairs of Pennsylvania, made conformably to an Act of Assembly approved the 16th day of February, 1833, I have hereunto set my Hand and caused the Seal of said Department to be affixed at Harrisburg, this fourth day of October 1898

*James W. Fatta*  
 Secretary of Internal Affairs.