


C-109-179

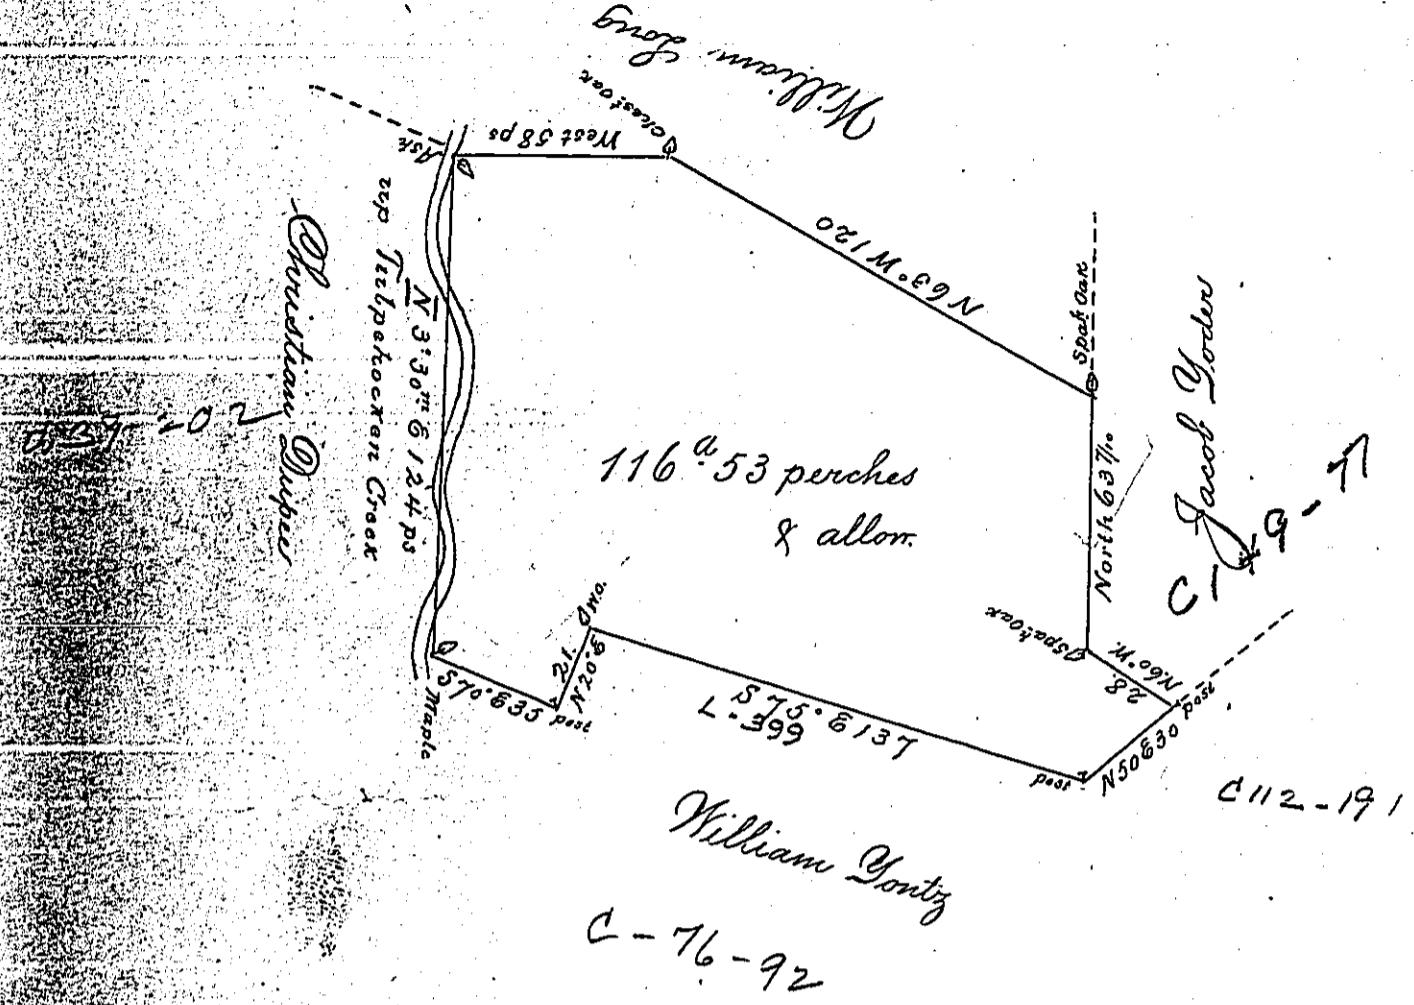


By Virtue of a Warrant Dated the 24<sup>th</sup> day of February  
1748 Surveyed the 30<sup>th</sup> day of April 1755 To Christian  
Dipee the above Described Tract of Land situate in  
Hersheypoint Township (formerly Lancaster) now Berks  
County containing One Hundred Sixteen Acres and  
Fifty Three perches and the Allowance of six P Cent.

pr' John Seull

*IN TESTIMONY that the above is a copy of the original remaining on file in  
the Department of Internal Affairs of Pennsylvania, made  
conformably to an Act of Assembly approved the 16th day of  
February, 1833, I have hereunto set my Hand and caused  
the Seal of said Department to be affixed at Harrisburg,*

the Seal of said Department to be affixed at Harrisburg,  
this fourth day of October 1898

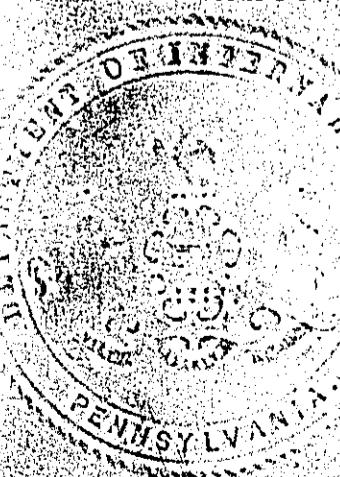

Secretary of Internal Affairs