


Page - 286

Peter Dunkelberger

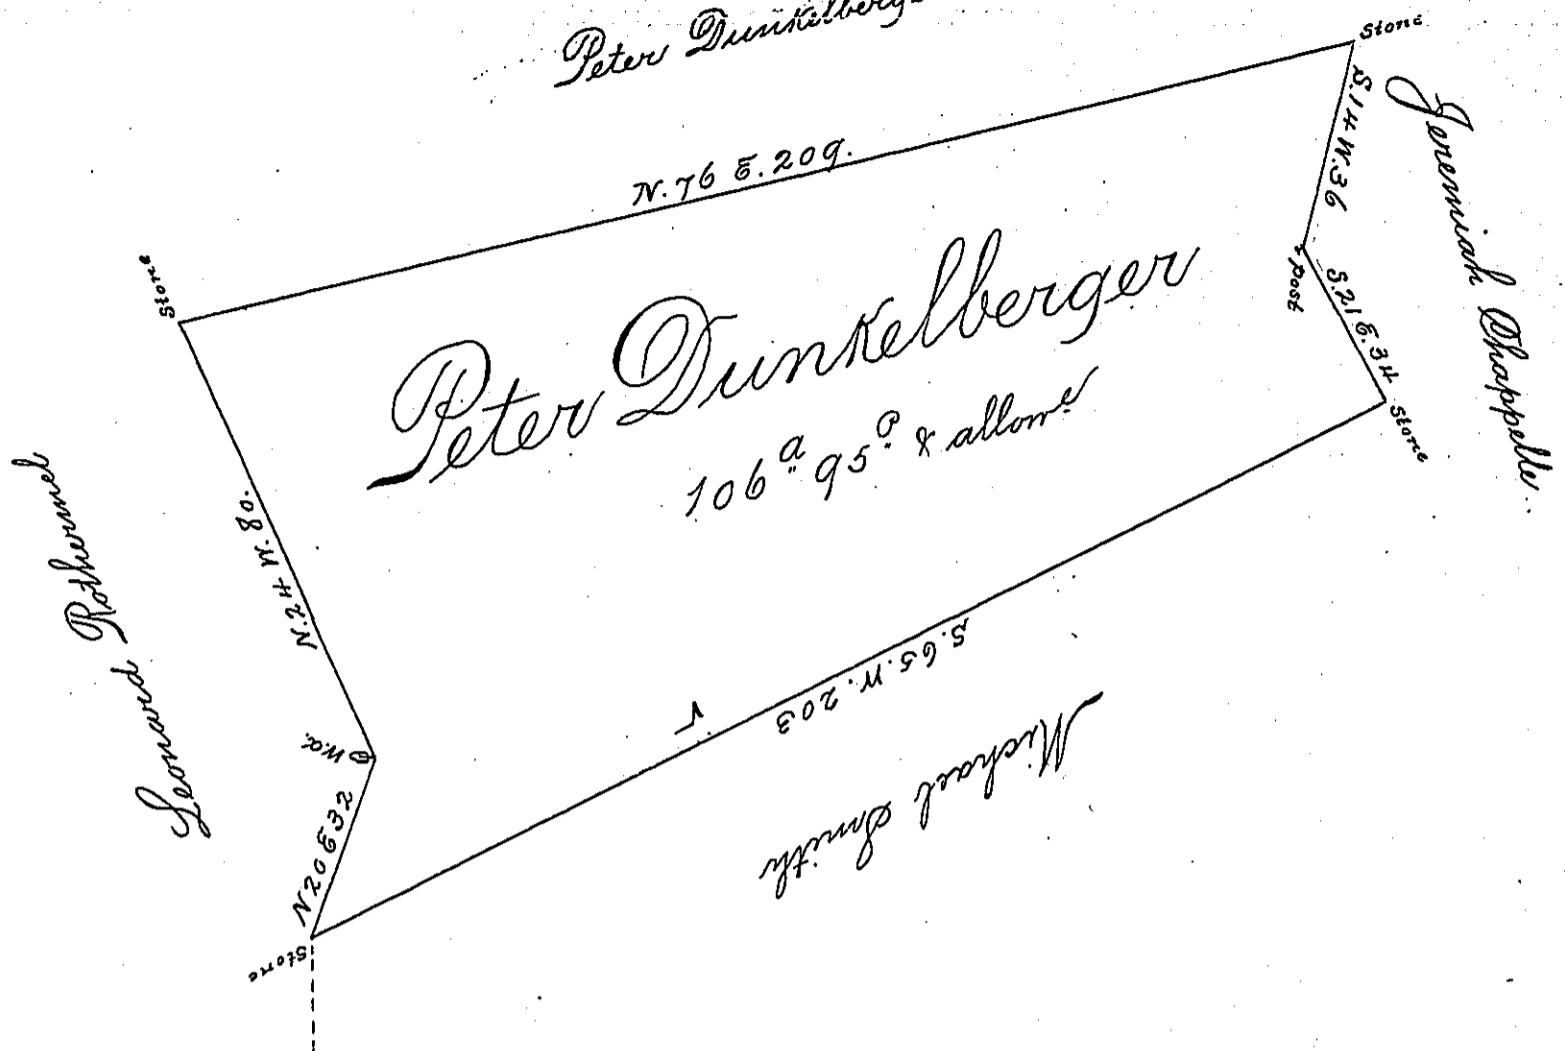

In pursuance of a Warrant dated the 31<sup>st</sup> day of March 1744 Surveyed August 21<sup>st</sup> 1809 unto Peter Dunkelberger the above described Tract of land Situate in Windsor Township Berks County Containing one hundred and six Acres and Ninety five perches & allowance of six per cent for Roads &c

pr John M. Hymeman D.S

To Andrew Porter Esq<sup>r</sup> }  
 Sr. Gen<sup>l</sup> Penn<sup>a</sup> }

IN TESTIMONY that the above is a copy of the original remaining on file in the Department of Internal Affairs of Pennsylvania, made conformably to an Act of Assembly approved the 16th day of February, 1833, I have hereunto set my Hand and caused the Seal of said Department to be affixed at Harrisburg, this fourth day of October 1898.

James W. Pitta  
 Secretary of Internal Affairs.