


Hollenback
Township line

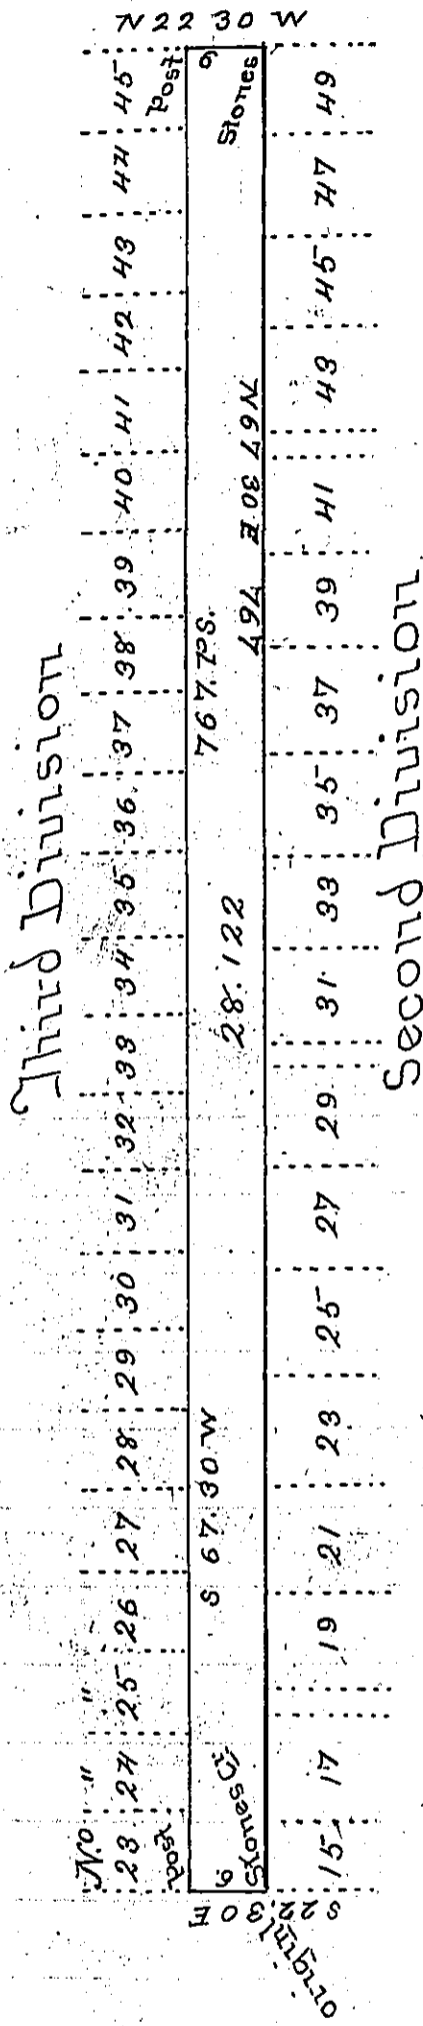

Draft of a tract of land (unimproved) situate in the township of Newport between the 2^d and 3^d divisions of said township bounded by lots No 23 to 45 inclusive, on the south East, South westerly by the town line of Newport & Hollenback. North westerly by Certified lots No 15 to 49 inclusive, and North Easterly by part of No 46 (Called the "Gore" containing twenty eight acres, and one hundred, and twenty two perches; Surveyed the above described tract of land the 15th day of January 1866. to Aaron Boyd, in pursuance of his warrant dated the 26th day of December 1865.

John Sturdevant
Surveyor for
Luverne County

Hon. James P. Barr
S. J.

IN TESTIMONY that the above is a copy of the original remaining on file in the Department of Internal Affairs of Pennsylvania, made conformably to an Act of Assembly approved the 16th day of February, 1833, I have hereunto set my Hand and caused the Seal of said Department to be affixed at Harrisburg, this second day of May 1899.

James W. Latta
Secretary of Internal Affairs.