


See C-174-64 C-203-142 22

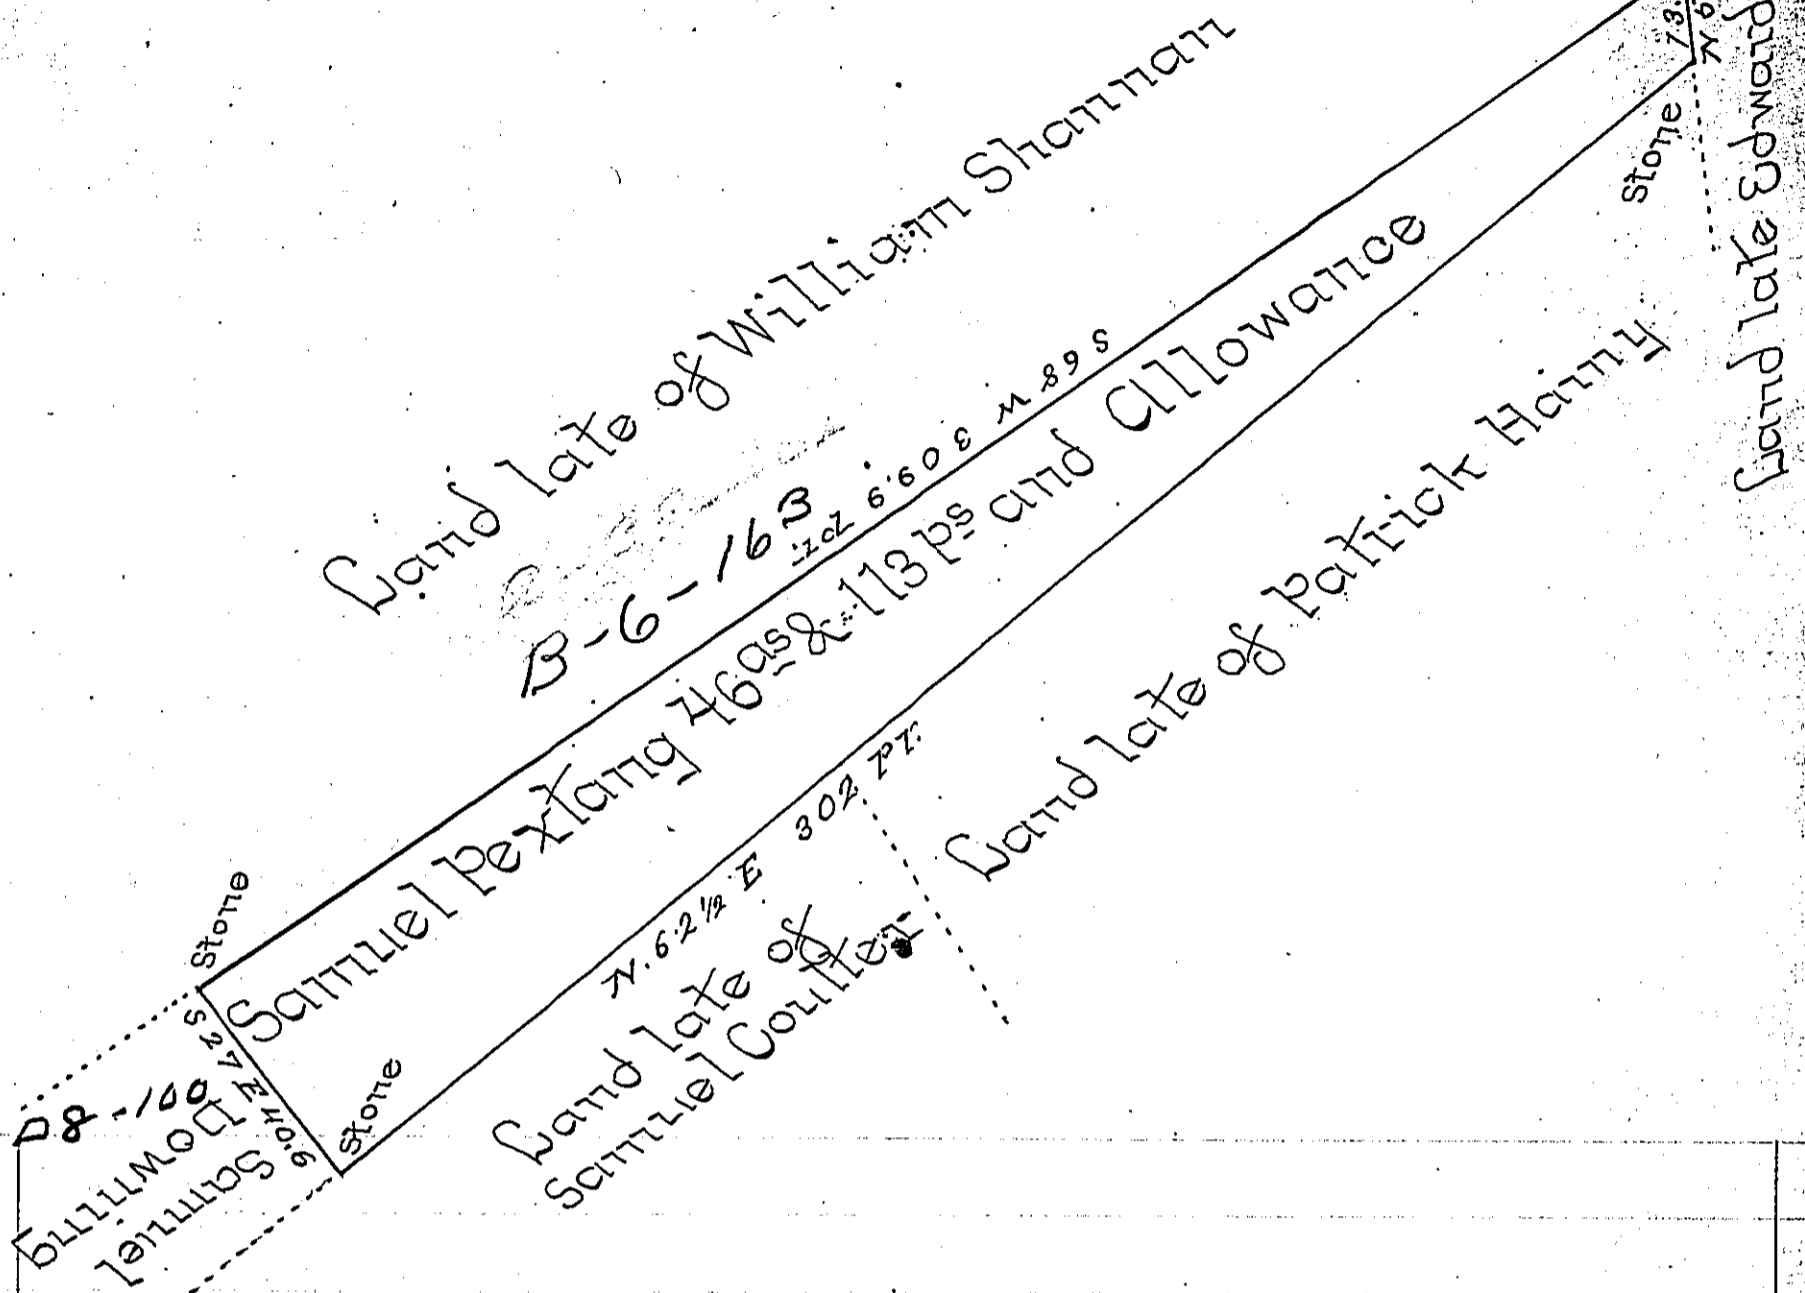

A Draught of a Tract of Land situate in Bart Township Lancaster County containing 46^{as} & 113^{ps} and the Allowance of six per cent for Roads &c. Surveyed the 30th Day of August A.D. 1804 for Samuel Pextang by Virtue of a Warrant Dated the 11th Day of October A.D. 1758 -

To Samuel Cochran Esq: Syl

P. H. Ream D.S. & S. Ensminger D.S.



IN TESTIMONY that the above is a copy of the original remaining on file in the Department of Internal Affairs of Pennsylvania, made conformably to an Act of Assembly approved the 16th day of February, 1833, I have hereunto set my Hand and caused the Seal of said Department to be affixed at Harrisburg this second day of May 1899.

James W. Latta
Secretary of Internal Affairs.