


Joseph Graybill

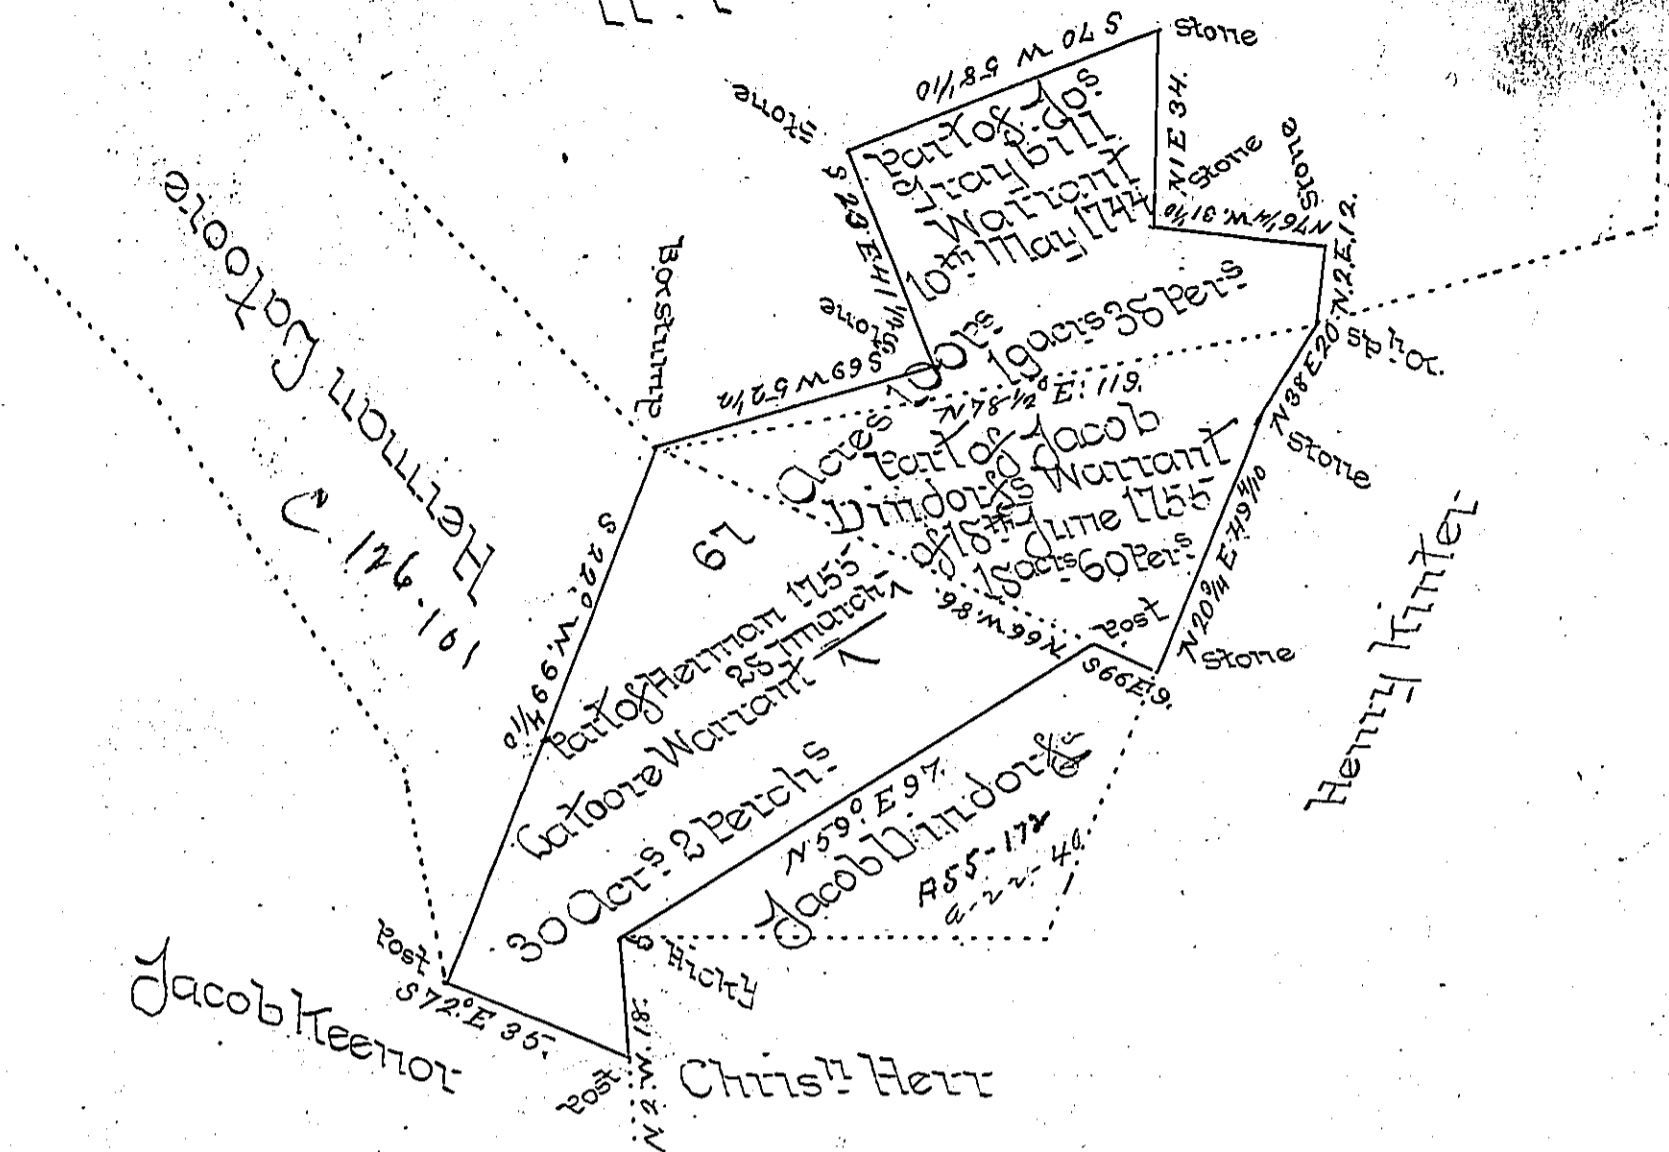

A Draught of Sixty Seven Acres, one Hundred perches &c. Allowance of Six Acres & Cent Ward situate in Mount Joy Township in the County of Lancaster, Thirty Acres & Per & Allowance thereof being part of larger Tract of 121 acres & 21 perches granted by Warrant dated 25<sup>th</sup> of March 1753 to Herman Katoore - Eighteen Acres and 60 perches & Allowance thereof being part of a larger Tract of 29 Acres granted by Warrant dated 18<sup>th</sup> January 1755 to Jacob Vinidor (alias Vinidor) and Nineteen Acres 38 perches & allowance thereof being part of a larger Tract of 340 acres & 100 perches granted by Warrant dated the 10<sup>th</sup> May 1744 to Joseph Graybill surveyed the 11<sup>th</sup> of August 1811. by John Thome

Jacob Hilshman D.S.

To Andrew Porter Esq. Surveyor Genl. of Pennsylvania

IN TESTIMONY that the above is a copy of the original remaining on file in the Department of Internal Affairs of Pennsylvania, made conformably to an Act of Assembly approved the 16th day of February, 1833, I have hereunto set my Hand and caused the Seal of said Department to be affixed at Harrisburg, this fourth day of April 1899.

James W. Pitts  
Secretary of Internal Affairs.