


107 1/2  
72  
189

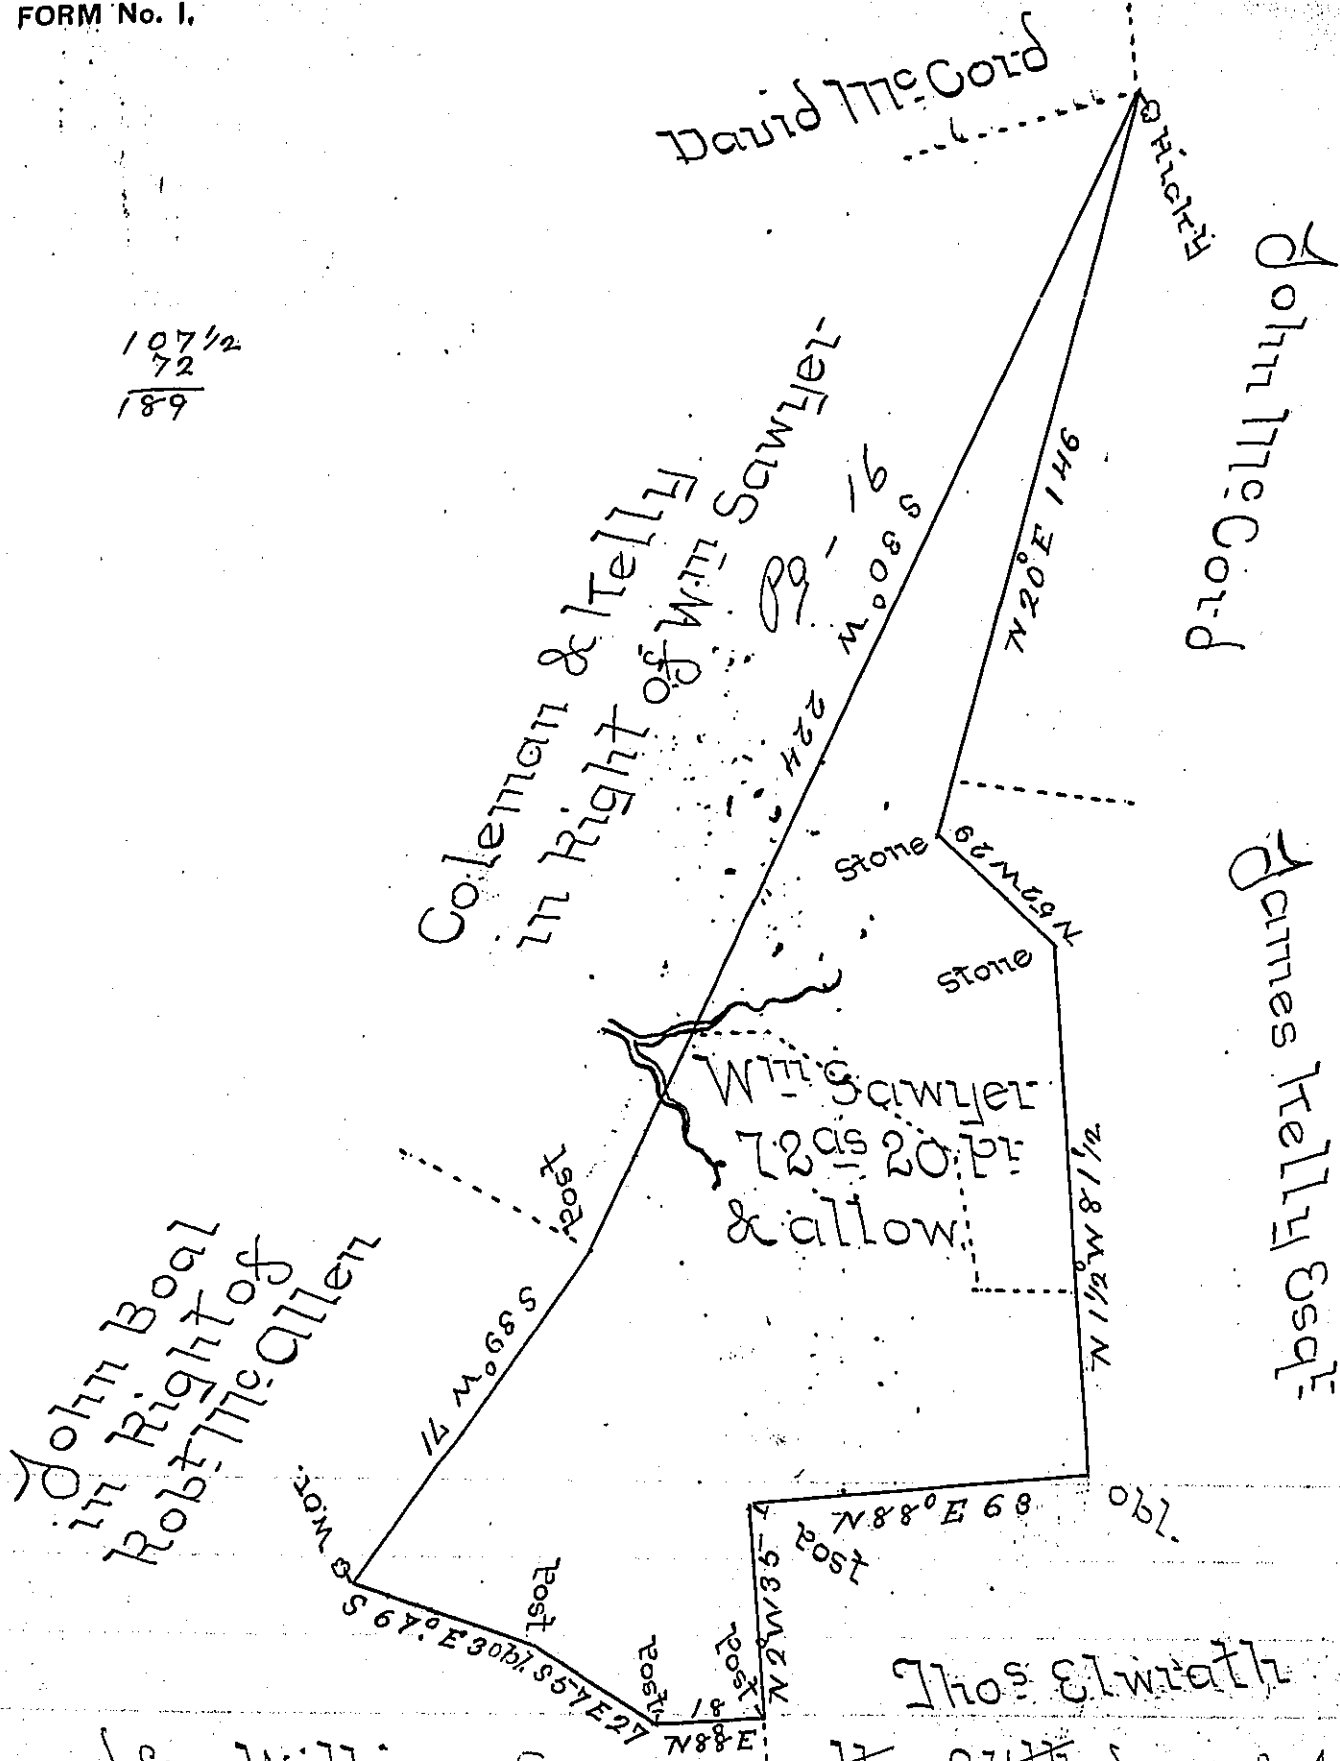

Surveyed for William Sawyer on the 24<sup>th</sup> day of July 1505 (Agreeable to the old lines) the above Described tract of land Containing Seventy two acres & twenty perches & allow<sup>e</sup> of six per C<sup>t</sup> Situate in Londonderry town-ship Dauphin County In Pursuance of his Warrant of the 27<sup>th</sup> of December 1751 As particularly Directed in his Warrant of ye 25<sup>th</sup> of September 1761

To Samuel Cochran Esq<sup>t</sup> } Levi G. Hollingworth US  
Surveyor Gen<sup>l</sup> of Penna }  
Secretary

IN TESTIMONY that the above is a copy of the original remaining on file in the Department of Internal Affairs of Pennsylvania, made conformably to an Act of Assembly approved the 16th day of February, 1833, I have hereunto set my Hand and caused the Seal of said Department to be affixed at Harrisburg, this sixth day of June 1899.

*James W. Futa*  
Secretary of Internal Affairs.