


Adam Bald
now
Jacob Snyder

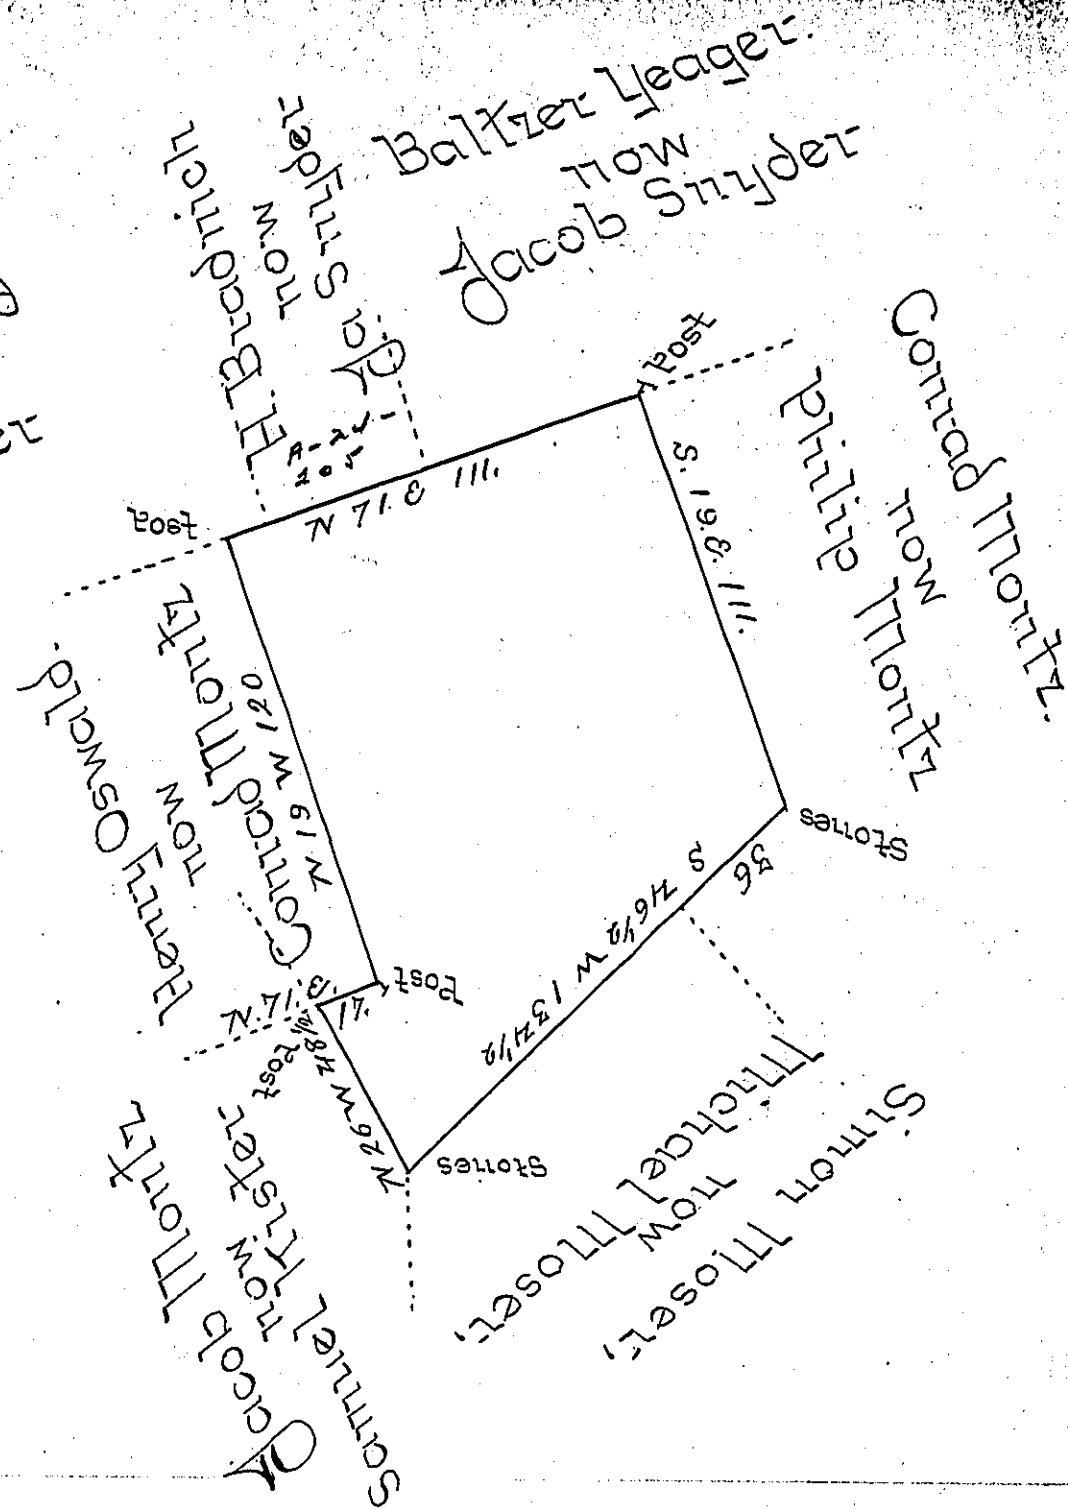

By Virtue of a Warrant dated the 5th day of Dec^r 1751
 Surveyed the 1st day of August 1828 to Conrad Mans, the
 above described tract of Land situate in Heidleberg town-
 ship, now in the County of Bergh, Containing Ninetyth-
 -ree Acres One hundred fifty perches & Allowance of 6
 Percent &c.

Geo. S. Eisenhart

Gabriel Heister Es. S. Y.

IN TESTIMONY that the above is a copy of the original remaining on file in
 the Department of Internal Affairs of Pennsylvania, made
 conformably to an Act of Assembly approved the 16th day of
 February, 1833, I have hereunto set my Hand and caused
 the Seal of said Department to be affixed at Harrisburg,
 this first day of August 1899.



James W. Latta
 Secretary of Internal Affairs.