


Courses & Distances

- S 71 1/2 W 34
- S 78 W 189 1/2
- N 18 W 89
- N 78 E 200
- S 33 E 90 1/2

Now in Friggs County

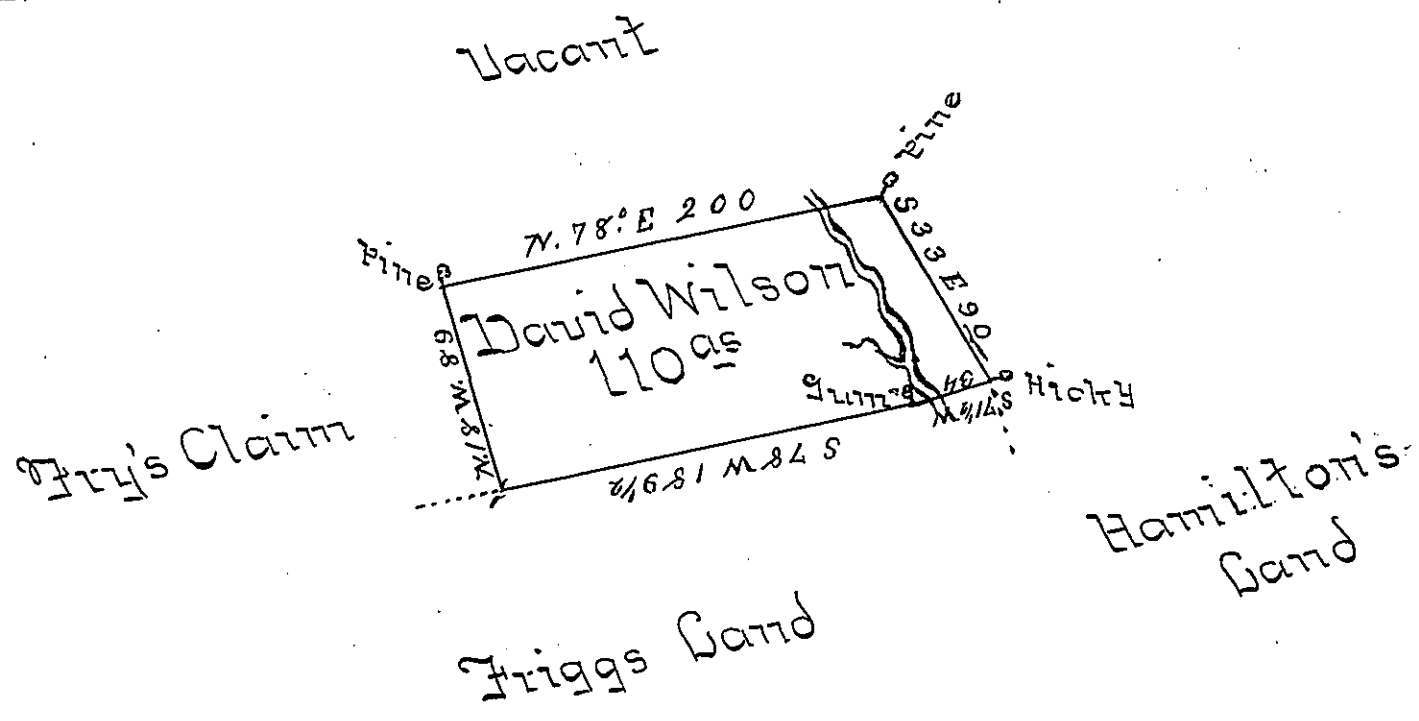

The Draught of a tract of land situate in Formanagh Township Cumberland County containing one Hundred & ten acres & the usual allowance of Six Percent for roads & ca surveyed for David Wilson August the 5th 1785 in pursuance of a Warrant from The Honorable the Proprietaries Dated Nov^r the 30th 1774 -

Ja^s Harris D.S.

To John Lukens Esq^r Survr^r Gen^l.

N.B. The above tract of land is claimed by a Sam^l Fry who is in possession & prays to be heard - - -

IN TESTIMONY that the above is a copy of the original remaining on file in the Department of Internal Affairs of Pennsylvania, made conformably to an Act of Assembly approved the 16th day of February, 1833, I have hereunto set my Hand and caused the Seal of said Department to be affixed at Harrisburg, this sixth day of June 1899.

James W. Patton
Secretary of Internal Affairs.