


Sept. 175

176

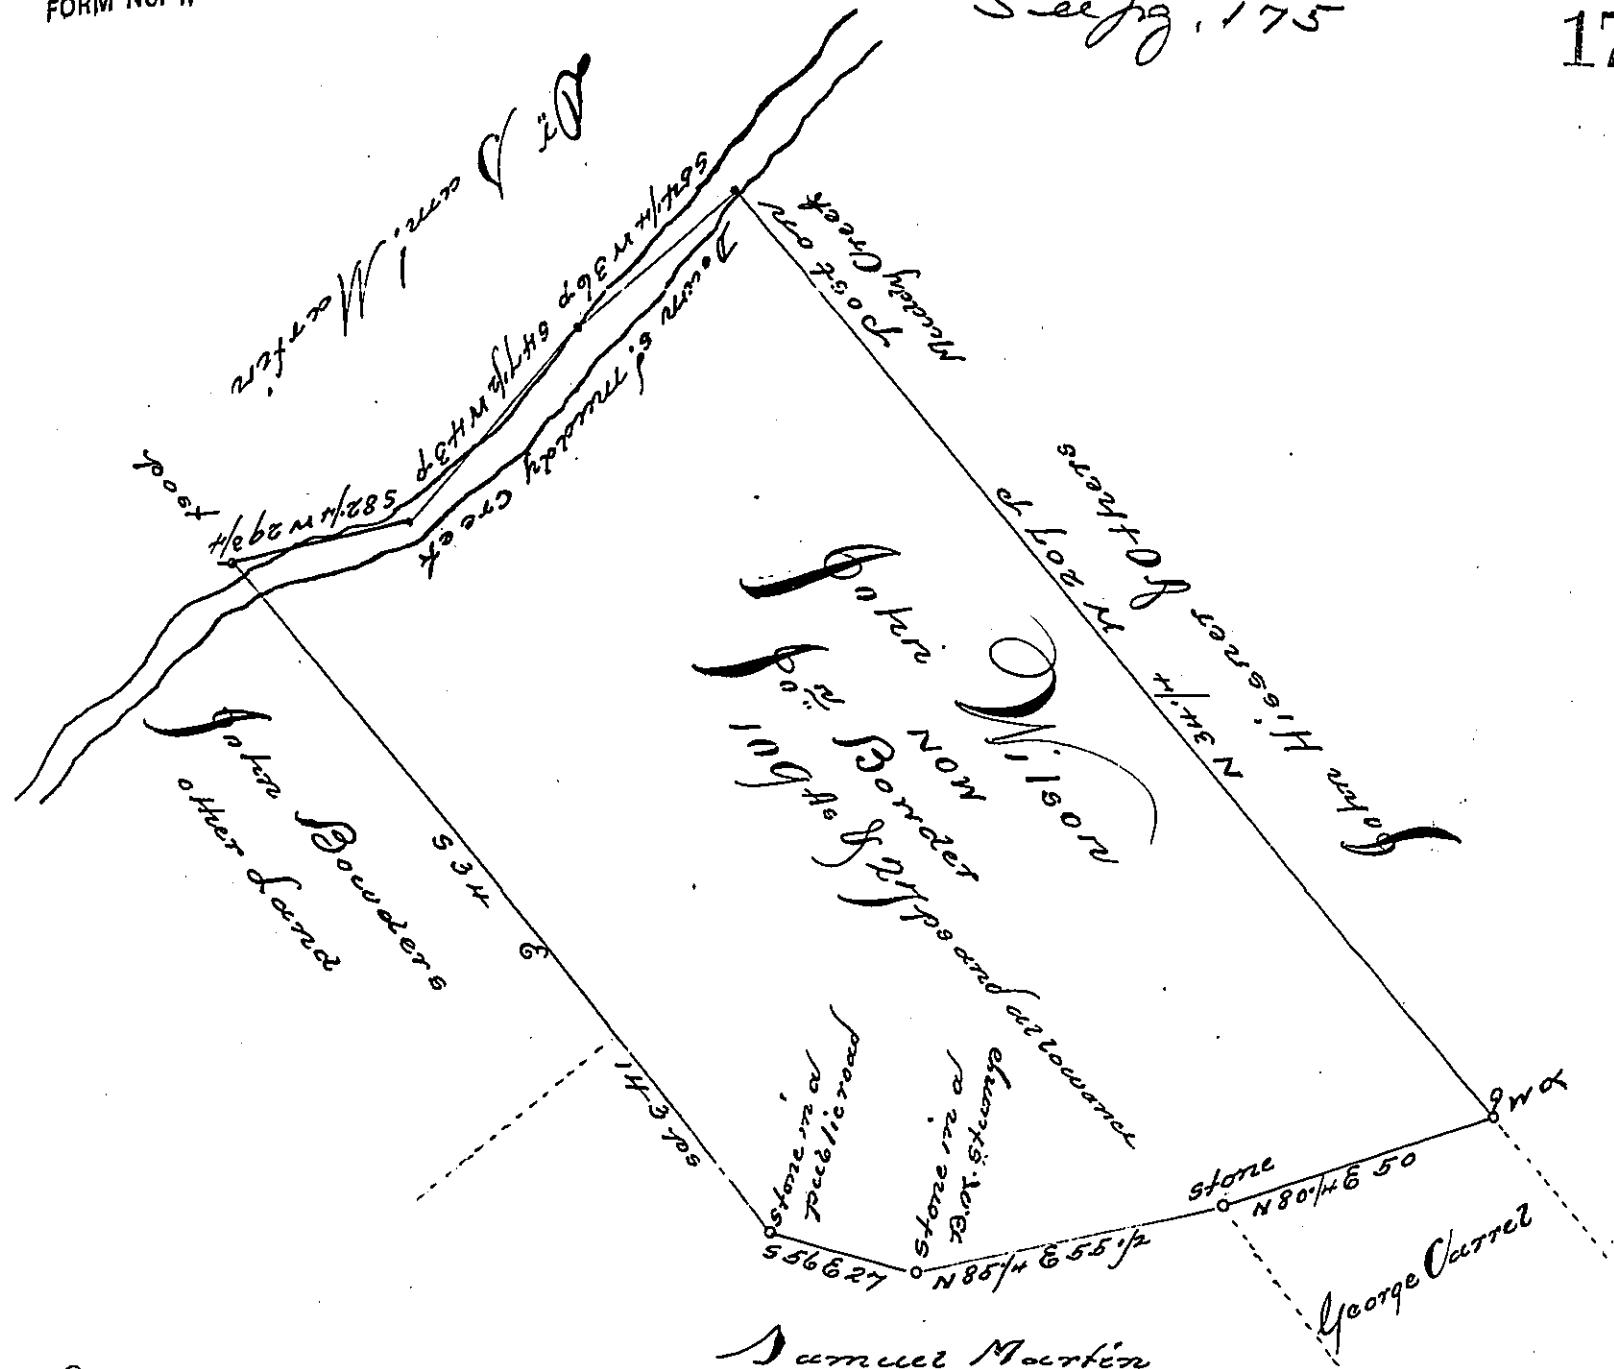

A Draught of a Piece or Tract of Land Situate in Earl Township Lancaster County
Containing $10\frac{9}{16}\frac{1}{2}7$ po. and the usual allowance of Six p. Cent for Roads. & Surveyed the
15 day of May A. D. 1808. for John Bowder in Right of John Wilson. It being part of a
Larger Tract of $12\frac{9}{16}$ po. allowance formerly surveyed unto the s^r John Wilson, By
virtue of a Warrant dated the 5th Day of 4 month A.D. 1738.

Mr. H. Ream D.J.

To Samuel Cockran Esq.,
Surveyor General.

To Andrew Dorrer Esq^r
Surveyor General.

I approve of the above Return
to be accepted in the Surveyor General's.
August the 23rd 1809

Jacob H. Ziskman D.F.

*IN TESTIMONY that the above is a copy of the original remaining on file in
the Department of Internal Affairs of Pennsylvania, made
conformably to an Act of Assembly approved the 16th day of
February, 1833, I have hereunto set my Hand and caused
the Seal of said Department to be affixed at Harrisburg,
this 1st day of July, 1899.*

..... day of January, 1957,

James W. Felt
Secretary of Internal Affairs.