


John Schuibley.

A. 81. 452

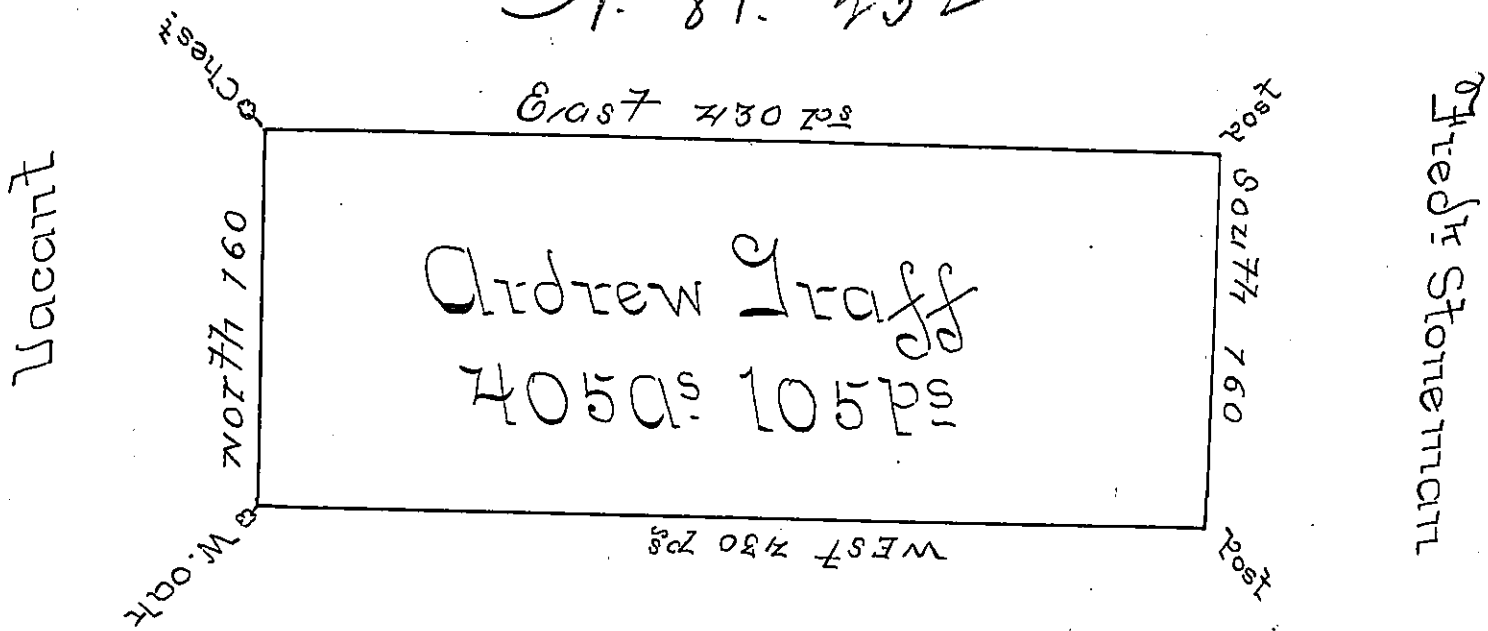

William Bostman

Situated on the ~~Waters of~~ dividing ^{of the} Waters of Two lick & Black lick Creek in Wheatfield Township Westmoreland County: contg. 405 Acres & 105 perches & Allowance of Six p Cent for Roads & Surveyed for Andrew Traff the 20th day of Novm: 1794 on Warrant dated the 3^d day of May 1793

Daniel Brodhead Esq S.G.

James Ross D.S.

IN TESTIMONY that the above is a copy of the original remaining on file in the Department of Internal Affairs of Pennsylvania, made conformably to an Act of Assembly approved the 16th day of February, 1833, I have hereunto set my Hand and caused the Seal of said Department to be affixed at Harrisburg, this third day of October 1899.

James W. Latta
Secretary of Internal Affairs.