


Del. - PIKE.

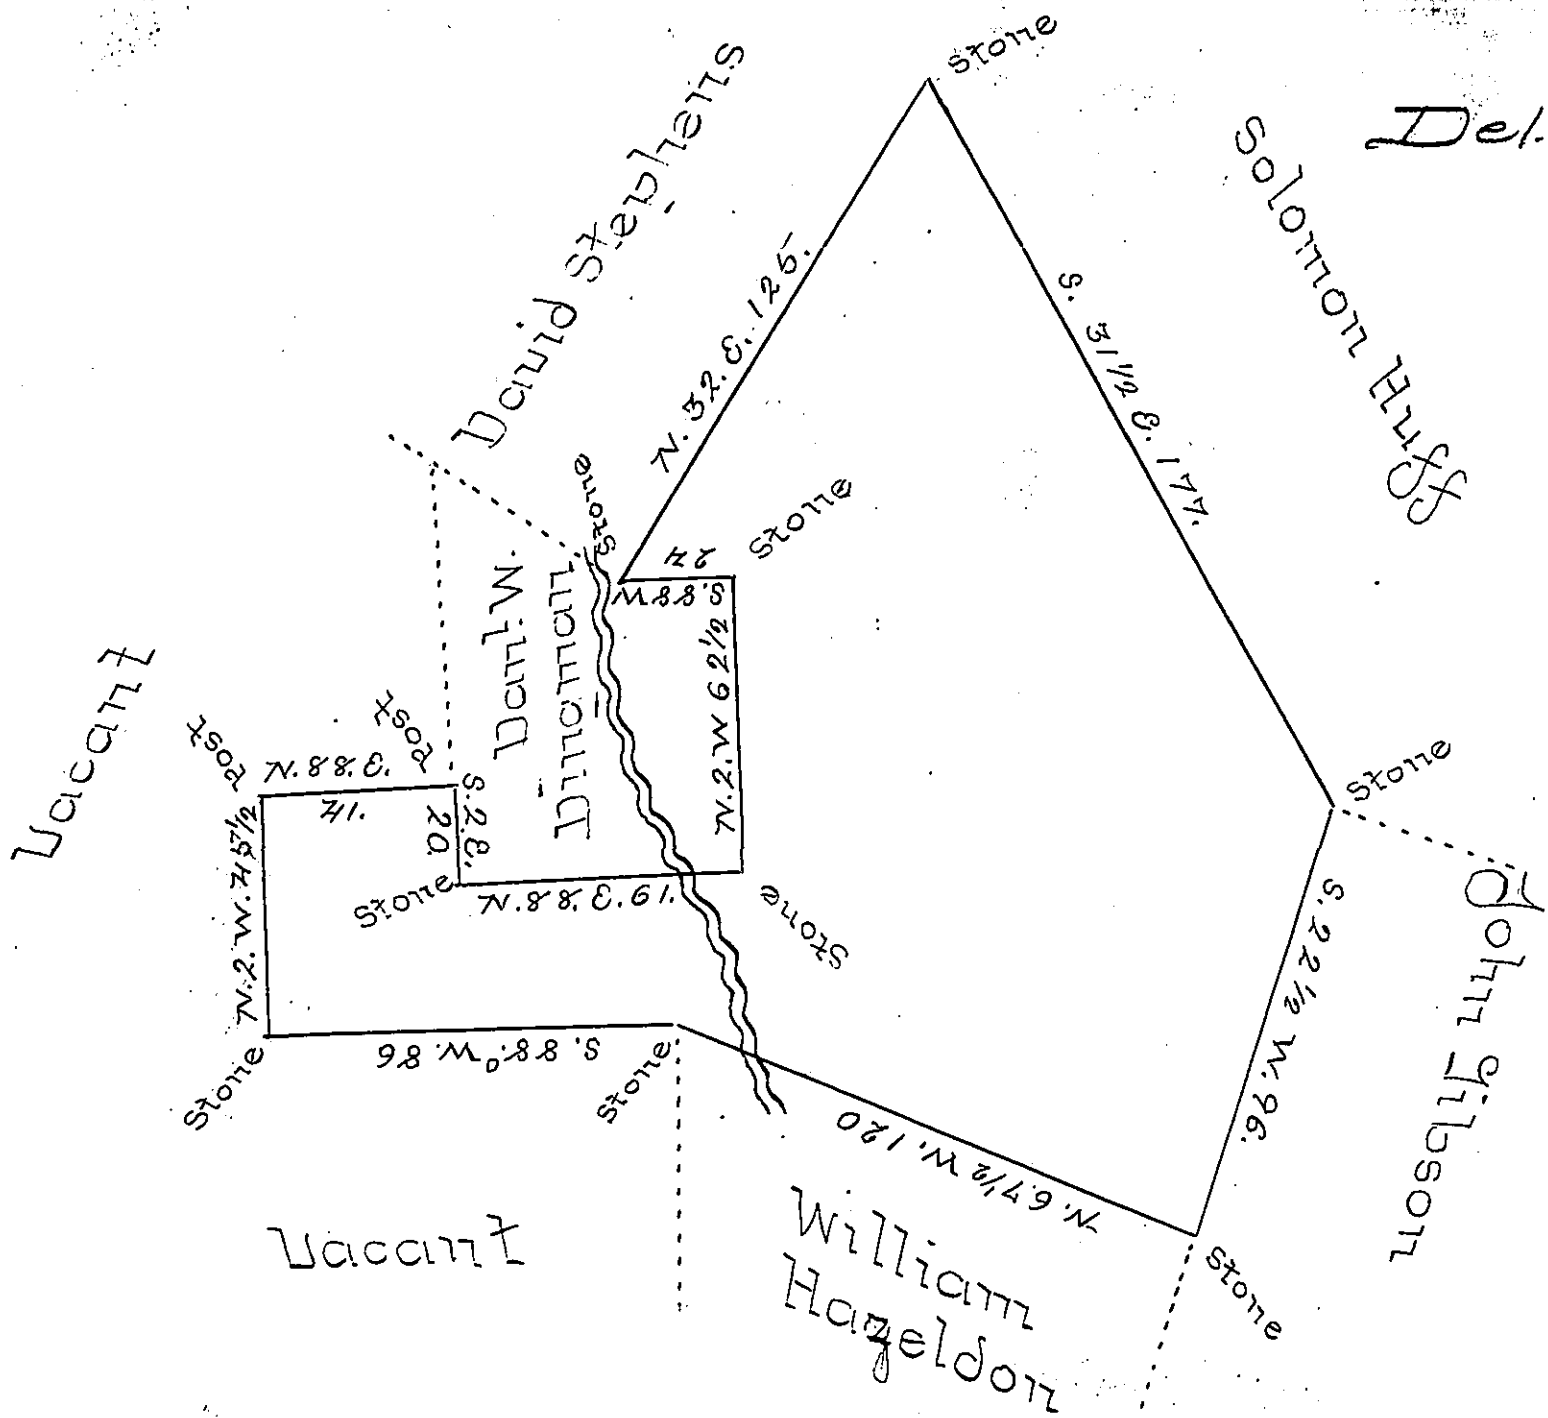

By virtue of a Warrant dated the 11<sup>th</sup> day of May A.D. 1853 surveyed the 21<sup>st</sup> day of May 1853 to Hugh Butt more the above described Tract of Land situate in Delaware Township Pike County adjoining lands of Solomon Huff David Stephens and John Gibson being unimproved Containing One hundred and Forty Acres and thirteen perches and the allowance of six percent for Roads &c.

H. Westbook D.S.

To J. Porter Brawley Esq<sup>r</sup> }  
Surveyor General of Penna }

IN TESTIMONY that the above is a copy of the original remaining on file in the Department of Internal Affairs of Pennsylvania, made conformably to an Act of Assembly approved the 16th day of February, 1833, I have hereunto set my Hand and caused the Seal of said Department to be affixed at Harrisburg, this fifth day of December 1899.

*James W. Fetter*  
Secretary of Internal Affairs.