


C-1 30-171

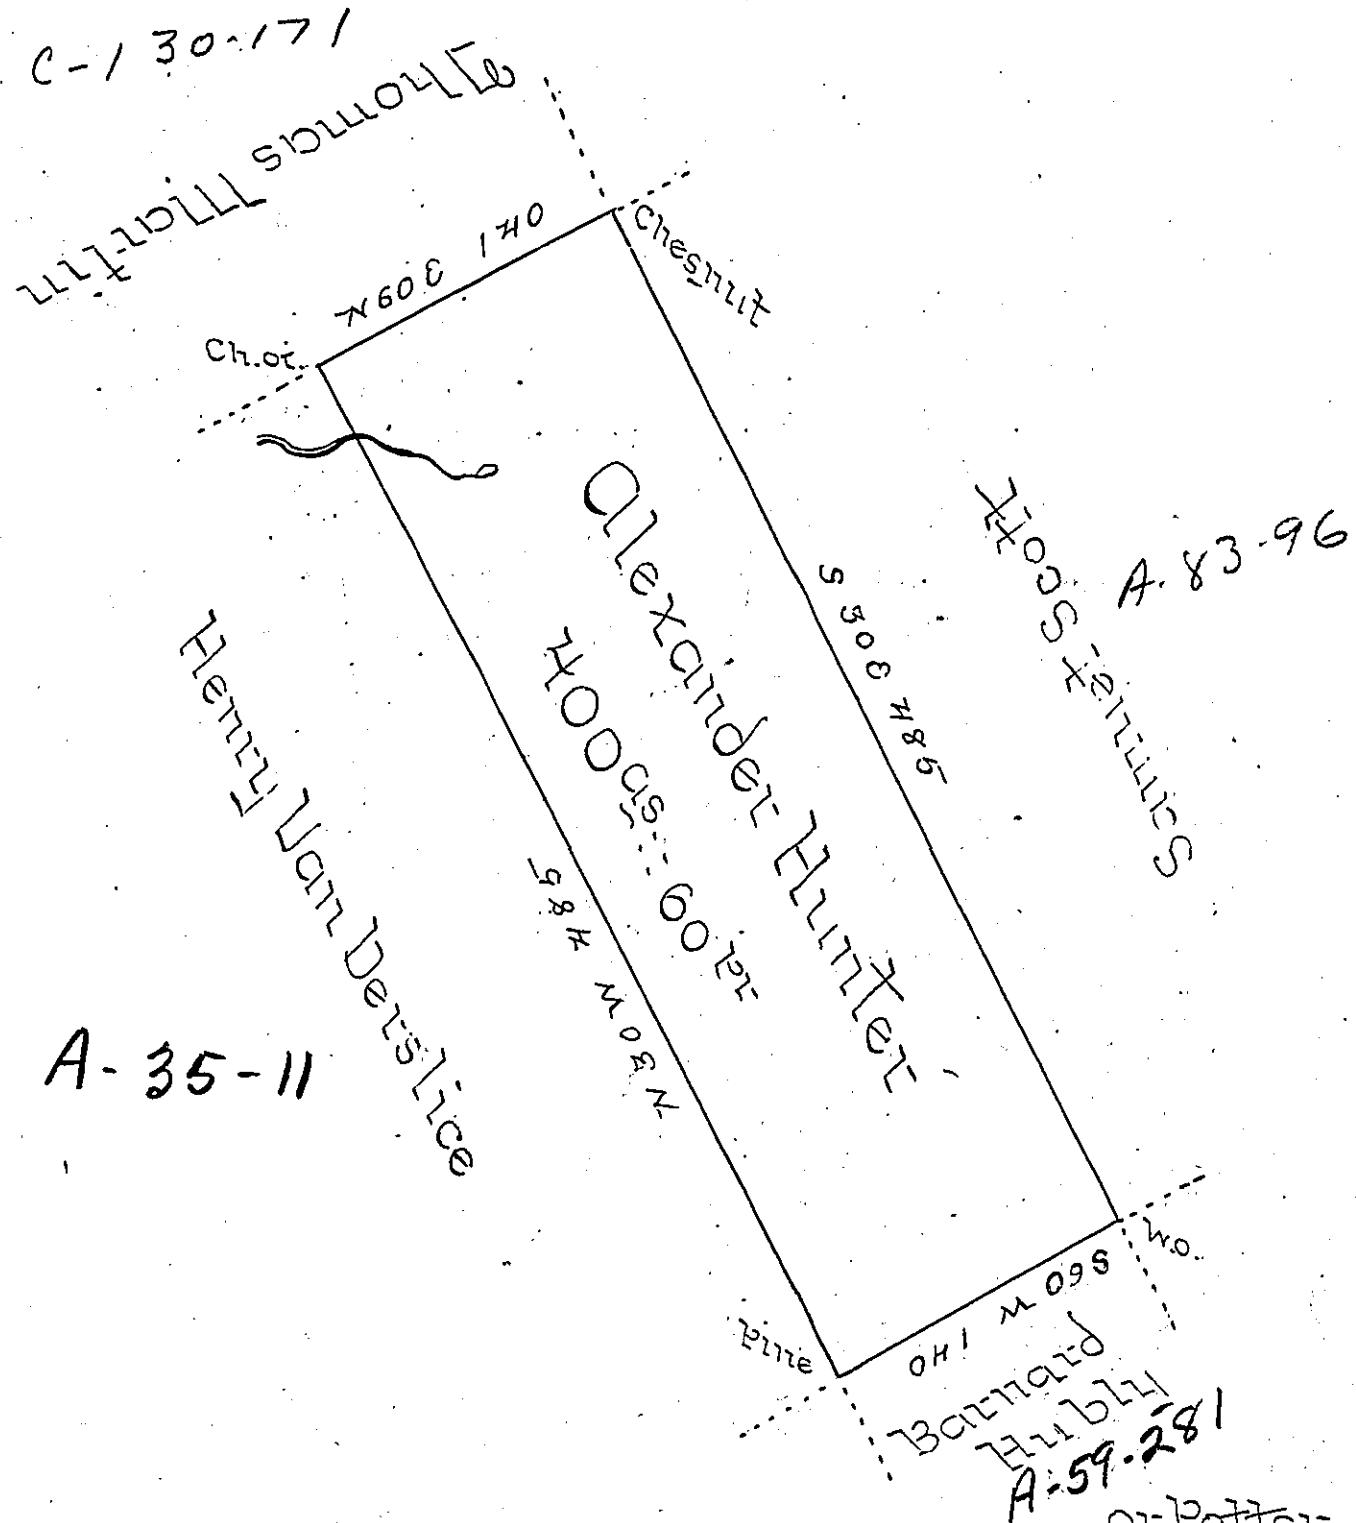

Draught of a Tract of land Situate in Haines Township
County of Northumberland Surveyed the 22nd Day of July
1794 for Alexander Hunter in Pursuance of his Warrant
bearing Date the 24 Day of March 1794 Containing Four
hundred acres & Sixty Perches and Allowance

P.S. J. F. Evans J.S.

To Daniel Brodhead Esquire
Surveyor General of Pennsylvania }

IN TESTIMONY that the above is a copy of the original remaining on file in
the Department of Internal Affairs of Pennsylvania, made
conformably to an Act of Assembly approved the 16th day of
February, 1833, I have hereunto set my Hand and caused
the Seal of said Department to be affixed at Harrisburg,
this—Sixth— day of February—1900.—

James W. Latimer

Secretary of Internal Affairs.