


C161-132

263-235-

27-175

William Clarks Land

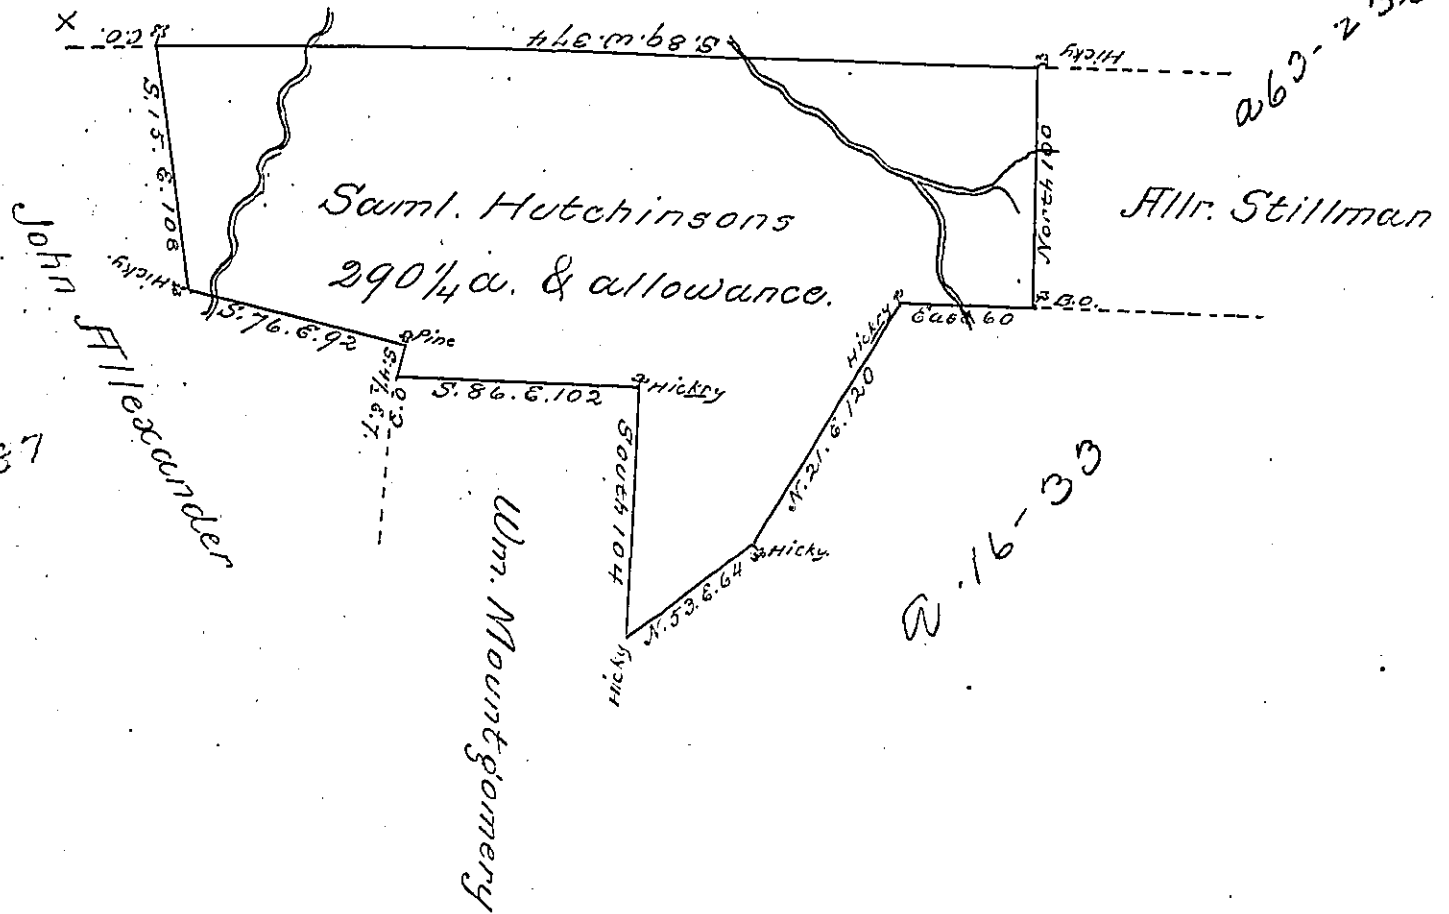

A Draught of a Tract of Land calld. the
 out Lot situate in Davy Township Northd. County
 adjoining Lands surveyd to William Clark and
 others surveyd the 11th. day of June 1793 to Samuel
 Hutchinson. By Virtue of his Warrant bearing date
 the 4th. day of January 1793 Containing Two Hun-
 dred, & Ninety acres, and one quarter of an acre with
 the allowance of Six percent for Roads &c.

To Daniel Broadhead Esqr. }
 Surveyor General }
 Jo. J. Wallis L.S.

IN TESTIMONY that the above is a copy of the original remaining on file in
 the Department of Internal Affairs of Pennsylvania, made
 conformably to an Act of Assembly approved the 16th day of
 February, 1833, I have hereunto set my Hand and caused
 the Seal of said Department to be affixed at Harrisburg,
 this first day of May 1800

James W. Lewis
 Secretary of Internal Affairs.