


B. Grove —
(PIKE)

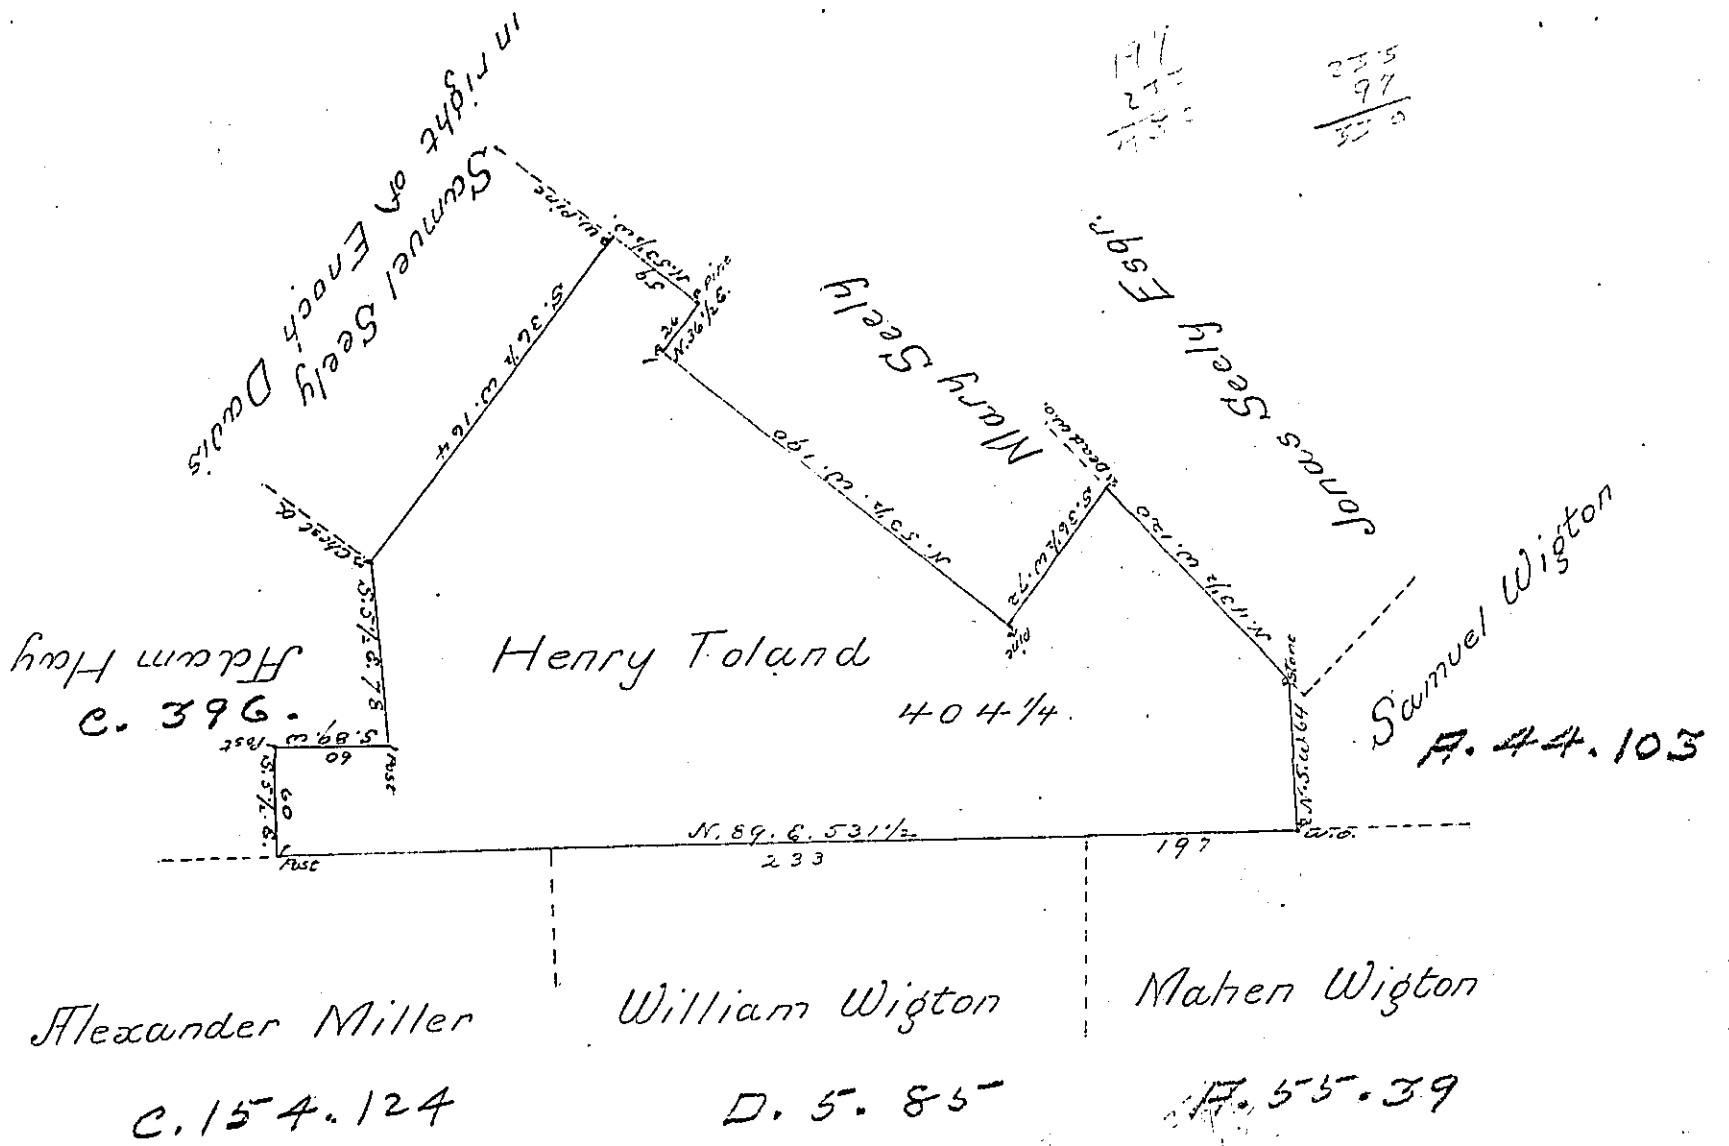

By Virtue of a Warrant dated the 11th February 1794. Surveyed the 9th September 1794 to Henry Toland the above described tract of land situate on the Waters of Blooming grove Creek about one quarter of a mile from Blooming grove house and on the new road leading from Jacob Strouds to Stock Port and about Seven miles from Wilsons Willey in the County of Northampton containi four hundred and four acres one quarter and the allowance of Six pcent.

p. Geo. Palmer D.S.

To Daniel Brodhead Esqr. }
Surveyor General }

IN TESTIMONY that the above is a copy of the original remaining on file in the Department of Internal Affairs of Pennsylvania, made conformably to an Act of Assembly approved the 16th day of February, 1833, I have hereunto set my Hand and caused the Seal of said Department to be affixed at Harrisburg, this seventh day of August 1900

James W. Latta
Secretary of Internal Affairs.