


T6: 1352 Robt. Blackwell

T6: 1366 Robt. Blackwell

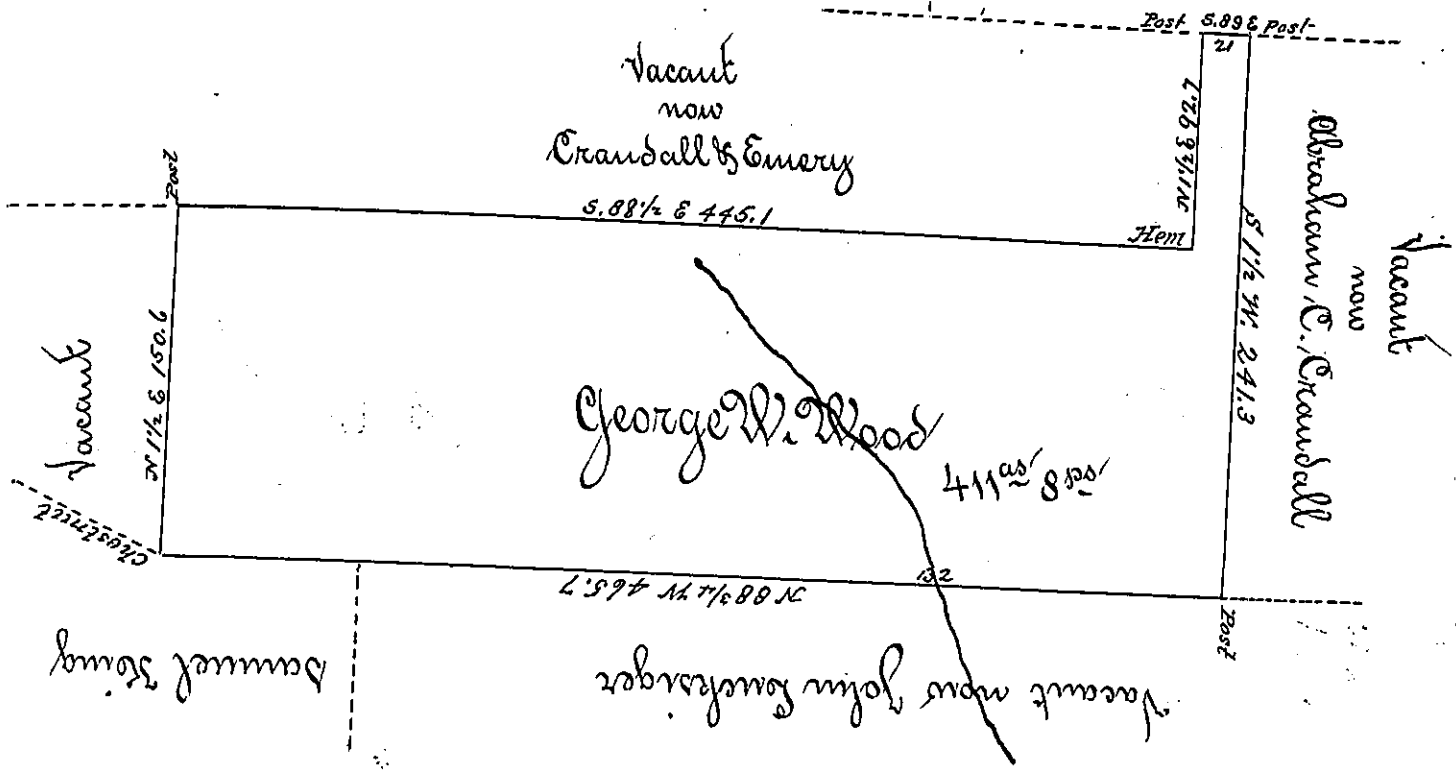

Surveyed the above described tract of unimproved land containing four hundred and seven acres and eight perches and allowance of six per cent for roads &c. on the third day of November AD. 1836 for George W. Wood, in pursuance of his Warrant dated the twenty ninth day of October AD. 1836. - Situate in Hiddlebury Township

To John Taylor Esq }
D. G. }

Erastus D. Deane
D. S.

IN TESTIMONY that the above is a copy of the original remaining on file in the Department of Internal Affairs of Pennsylvania, made conformably to an Act of Assembly approved the 16th day of February, 1833, I have hereunto set my Hand and caused the Seal of said Department to be affixed at Harrisburg, this third day of October, 1899.

James W. Pitta
Secretary of Internal Affairs.