


Vacant

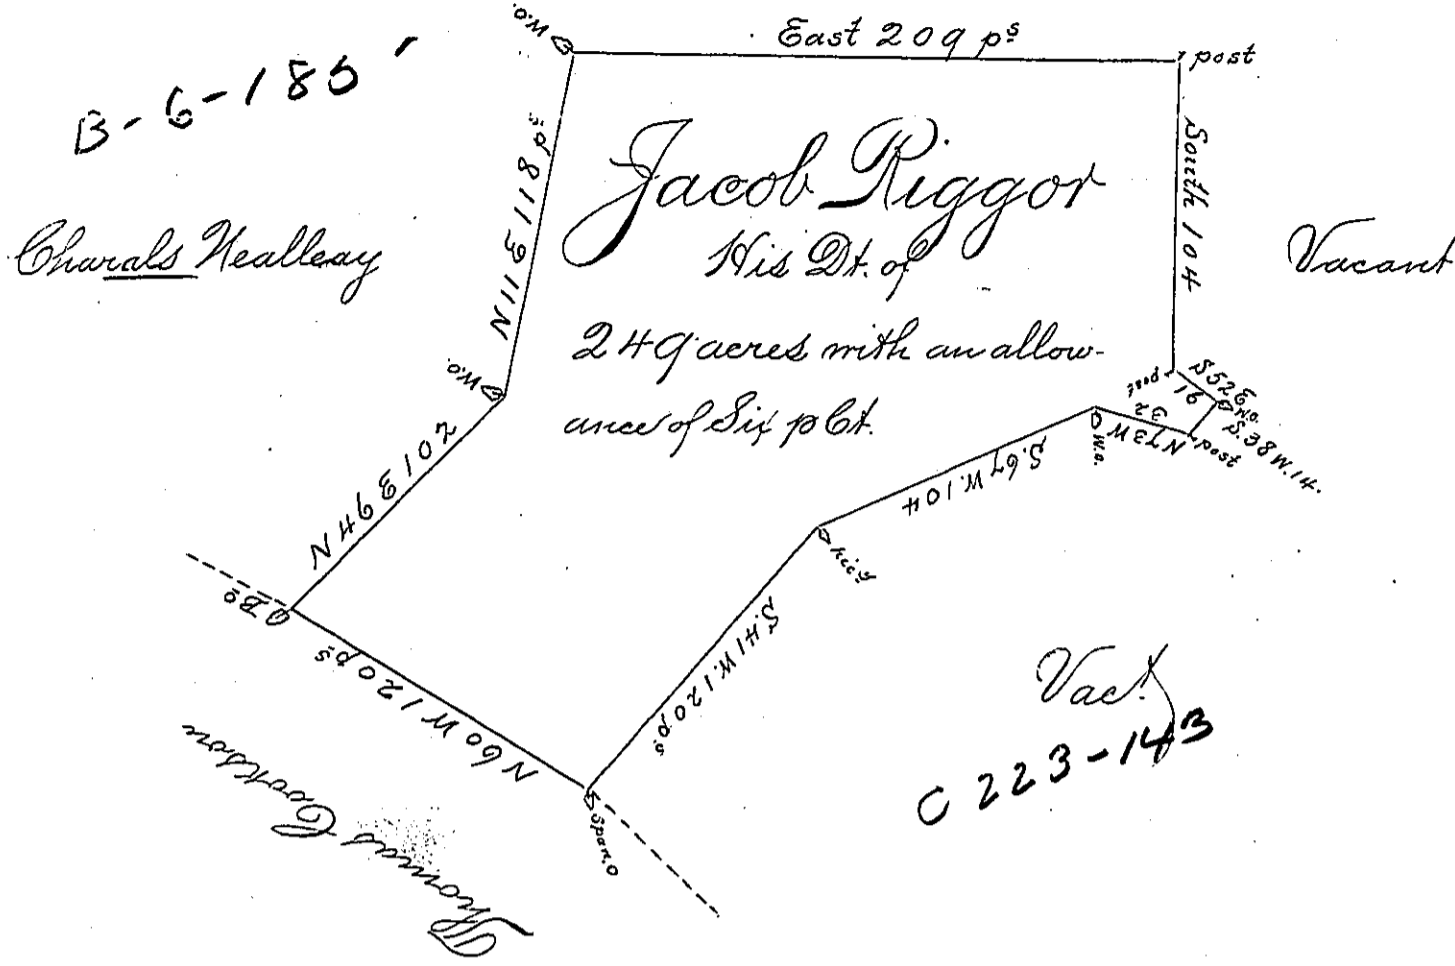

A Draught of Jacob Riggors Land situate In Perry Township and Lancaster County Containing 249 acres With an allowance of Six p. Cent for Roads &c By Virtue of the Honourable the proprietaries Warrant Deated The Day 7th the Day of March 1754 and Surveyed the 19th Day of Aprile 1754.

for me Wm Galtbreath De S

To Nicholas Seull, Esq.
Surveyor Generall

A Covenant Entered By James Sample

IN TESTIMONY that the above is a copy of the original remaining on file in the Department of Internal Affairs of Pennsylvania, made conformably to an Act of Assembly approved the 16th day of February, 1833, I have hereunto set my Hand and caused the Seal of said Department to be affixed at Harrisburg, this fifth day of March 1901.

James W. Latta
Secretary of Internal Affairs.