


(E) Mauch Chunk CARBON.

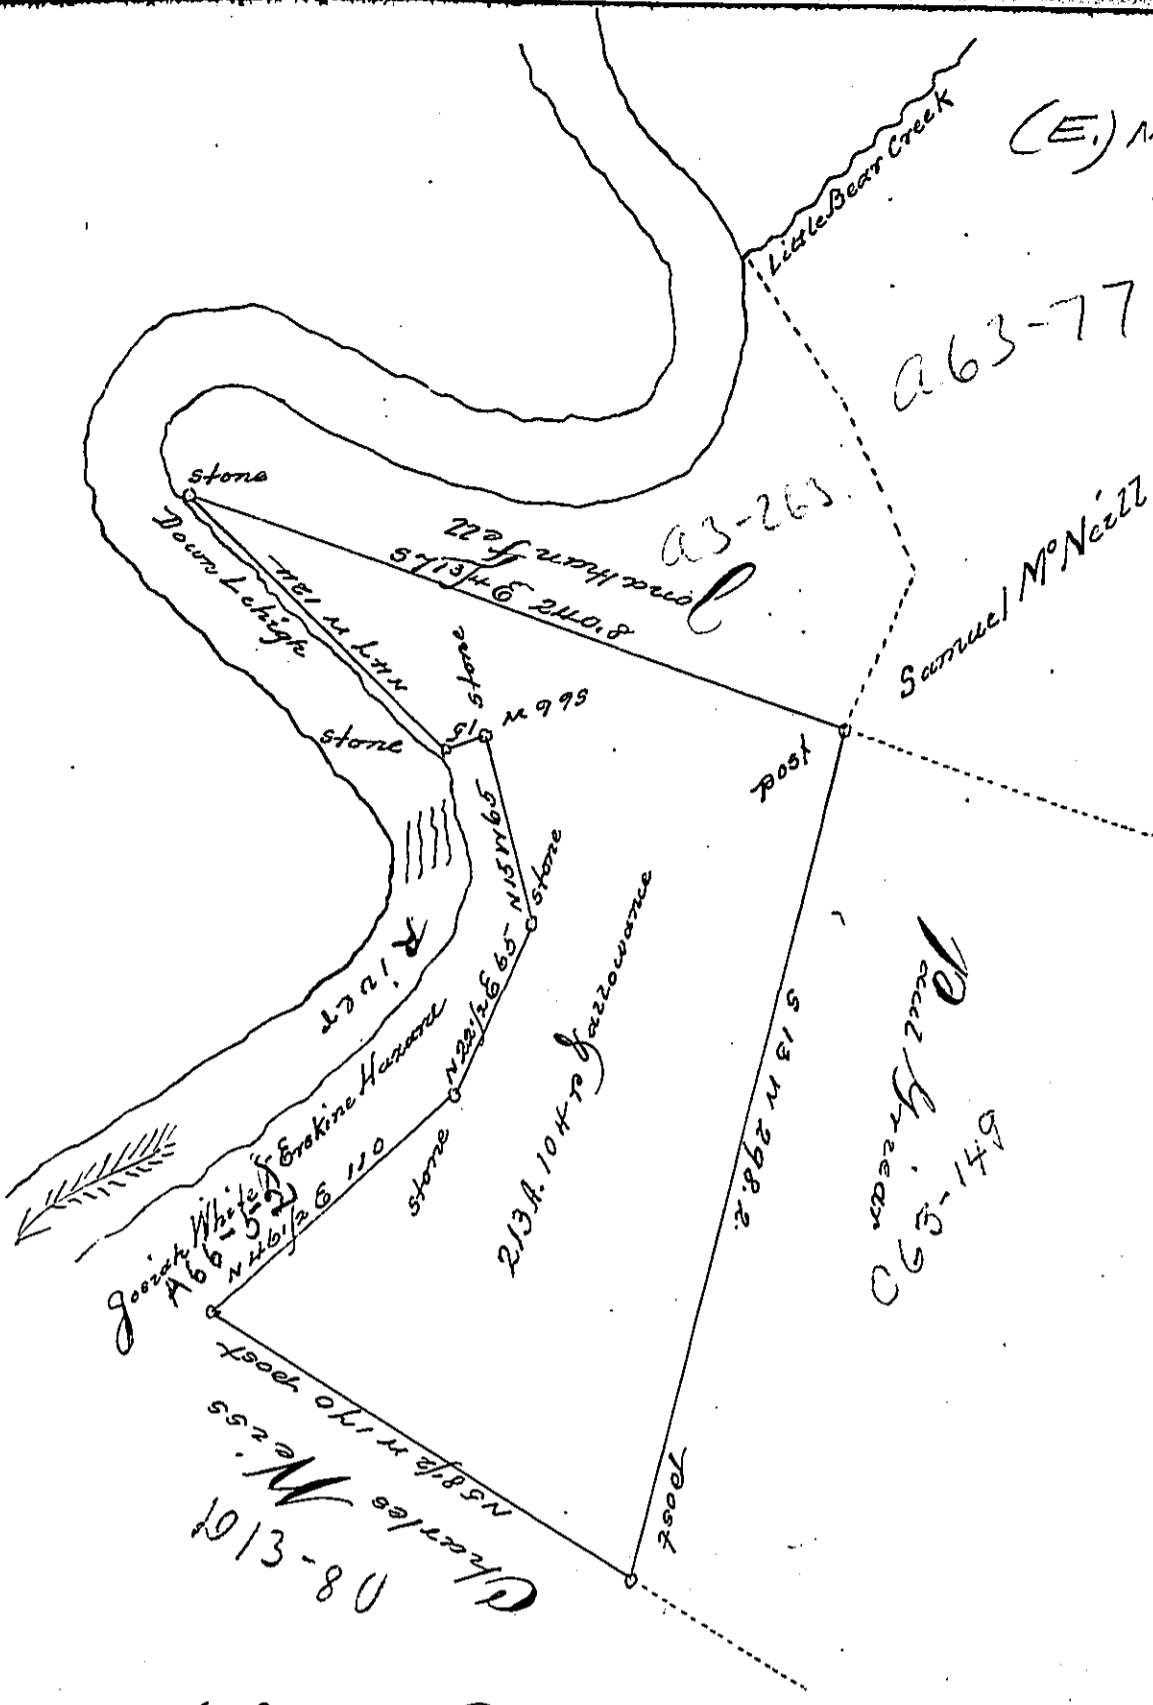

By Virtue of a warrant granted to James H. Rees. Dated the twenty eighth day of August, A.D. 1832. Surveyed the 10th day of November A.D. 1835 to James H. Rees the above described Tract of Land, Situate on the East side of the River Lehigh in Mauch Chunk Township Northampton County, containing two hundred and thirteen acres and one hundred and four perches and the allowance of six per cent for Roads &c.

N.B. it is unimproved

Wm. H. Townsend D. J.

To Jacob Springer Esquire
 Surveyor General of the State
 of Pennsylvania

1/2 degrees variation

IN TESTIMONY that the above is a copy of the original remaining on file in the Department of Internal Affairs of Pennsylvania, made conformably to an Act of Assembly approved the 16th day of February, 1833, I have hereunto set my Hand and caused the Seal of said Department to be affixed at Harrisburg, this third day of July 1890.

James J. Latta
 Secretary of Internal Affairs.