


John Stewart

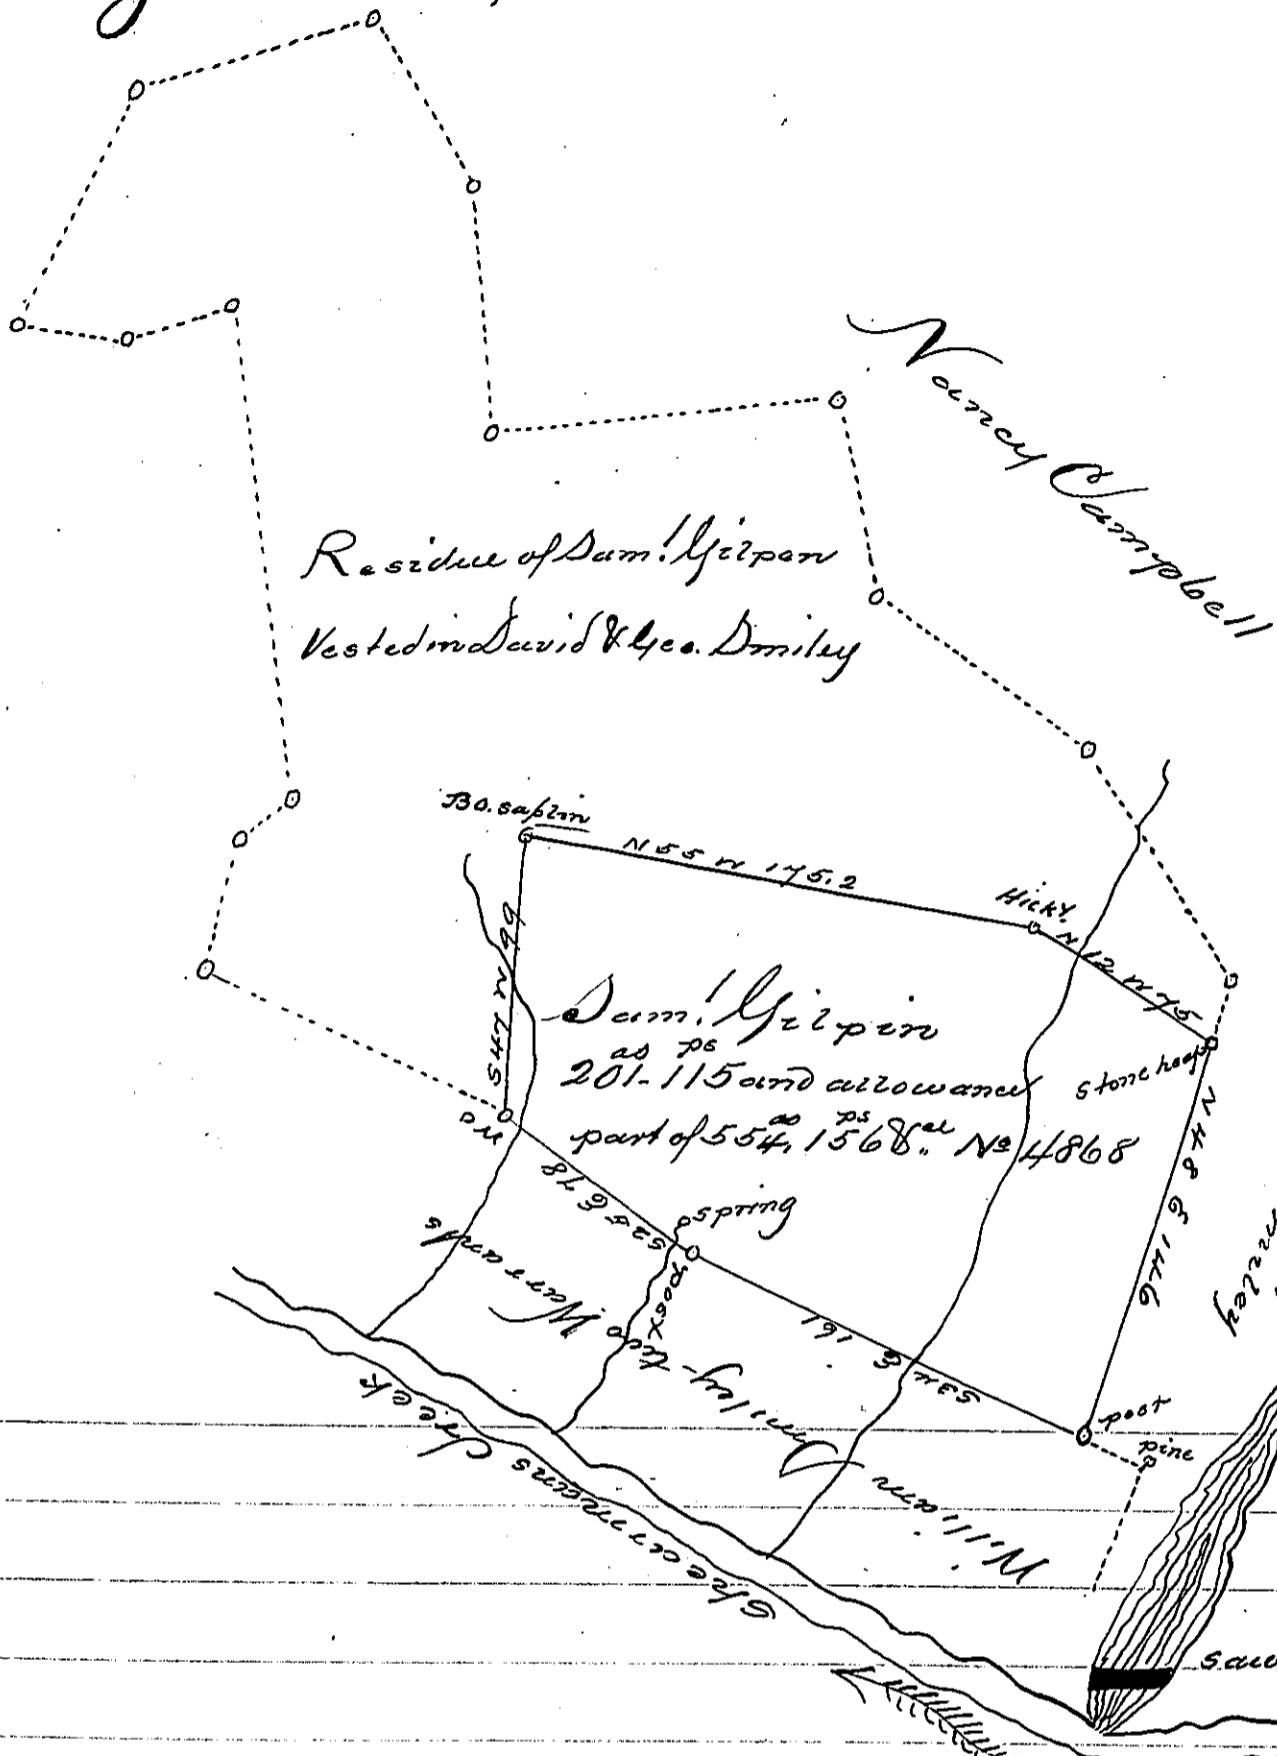

The above draught describes a Tract of Land in Tyrone Township containing two hundred and one acre one hundred fifteen perches and allowance part of 554, 115 and allow^{ce}, Survey on an Application dated the 21st of March 1768, No. 4868 entered by Samuel Gilpen The above part survey^d and laid off for Dam! Smiley the present owner March 11th 1824

P. G. Monroe D. J.

To Dam! Cochrane Esquire
Surveyor Genl. of Penna.

IN TESTIMONY that the above is a copy of the original remaining on file in the Department of Internal Affairs of Pennsylvania, made conformably to an Act of Assembly approved the 16th day of February, 1833, I have hereunto set my Hand and caused the Seal of said Department to be affixed at Harrisburg, this sixth day of November 190

James W. Fatta
Secretary of Internal Affairs.