


232

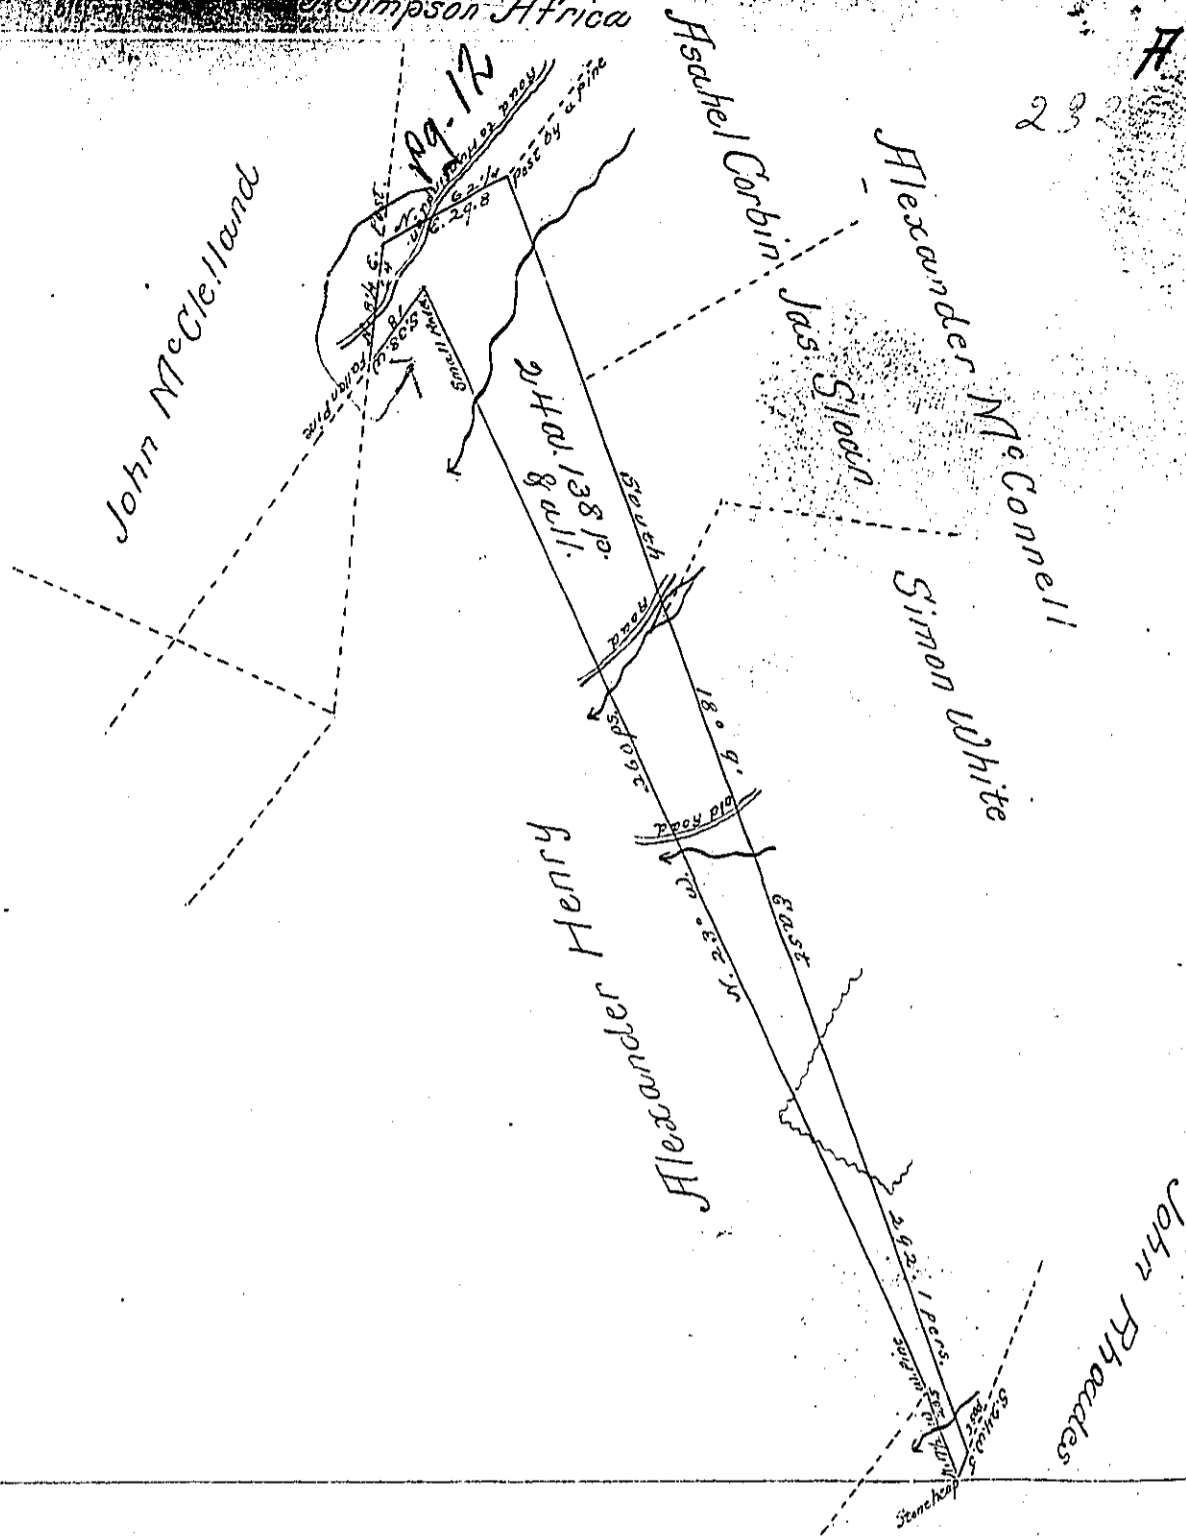

A draft of a tract of land situated in the township of Henderson, county of Huntingdon and state of Pennsylvania, containing twenty-four acres, one hundred and thirty-eight perches and allowance of six per cent.

Surveyed on the 6th day of May A.D. 1867 in pursuance of a Warrant granted to J. Simpson Africa for 25 acres, dated the 1st day of May 1867

James E. Glasgow C.S.
Hunt. Co.

Hon. J. M. Campbell }
Surveyor General }

IN TESTIMONY that the above is a copy of the original remaining on file in the Department of Internal Affairs of Pennsylvania, made conformably to an Act of Assembly approved the 16th day of February, 1833, I have hereunto set my Hand and caused the Seal of said Department to be affixed at Harrisburg, this sixth day of November 1900

James W. Latta
Secretary of Internal Affairs.