


(see A. 5. 68) 40

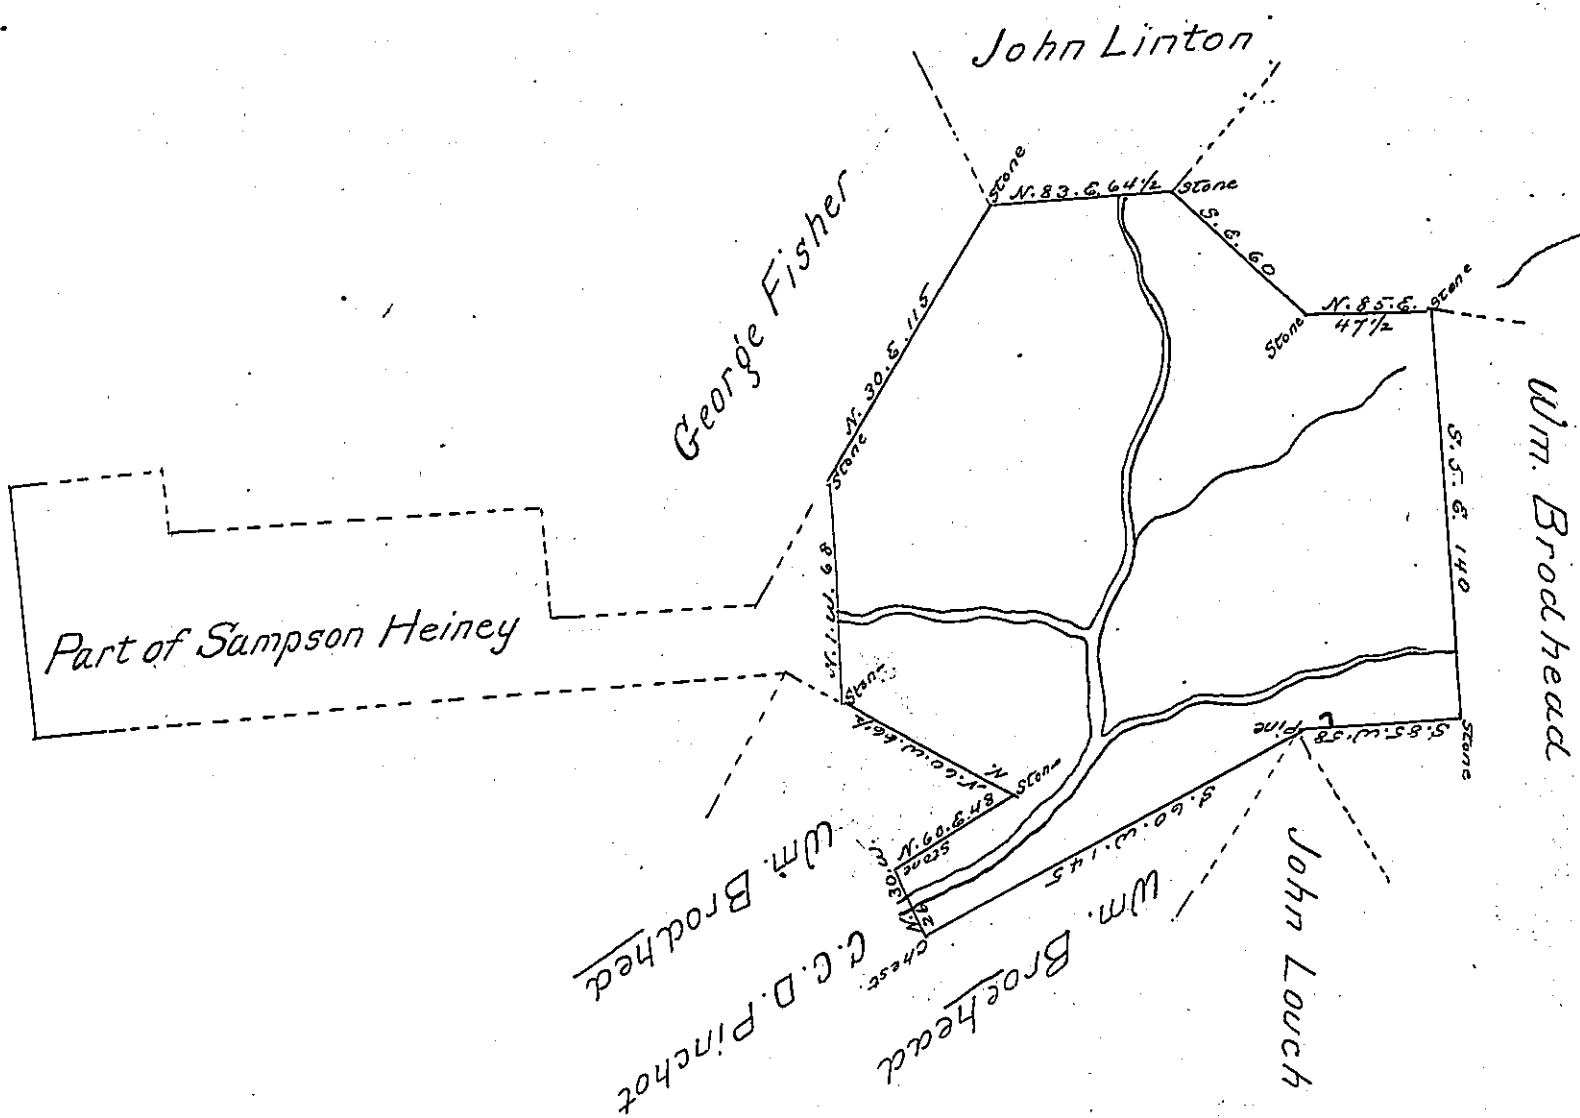

Draft of a tract of land, situate in Porter township, in the county of Pike, containing two hundred and seventeen acres and ninety seven perches and allowance of six percent for roade &c. Surveyed for the executors of Aaron Peck deceased, the 13th day of July A. D. 1871 being part of a larger tract of three hundred and twenty acres and allowance; originally surveyed in pursuance of an Application dated the 31- day of October 1768, granted to Sampson Heiney

per
John Wayton C. S.

T. J. M. Campbell Esqr.
Surveyor General of Penna. }

IN TESTIMONY that the above is a copy of the original remaining on file in the Department of Internal Affairs of Pennsylvania, made conformably to an Act of Assembly approved the 16th day of February, 1833, I have hereunto set my Hand and caused the Seal of said Department to be affixed at Harrisburg, this first day of October 1901

James W. Latta
Secretary of Internal Affairs.