


D-34 152

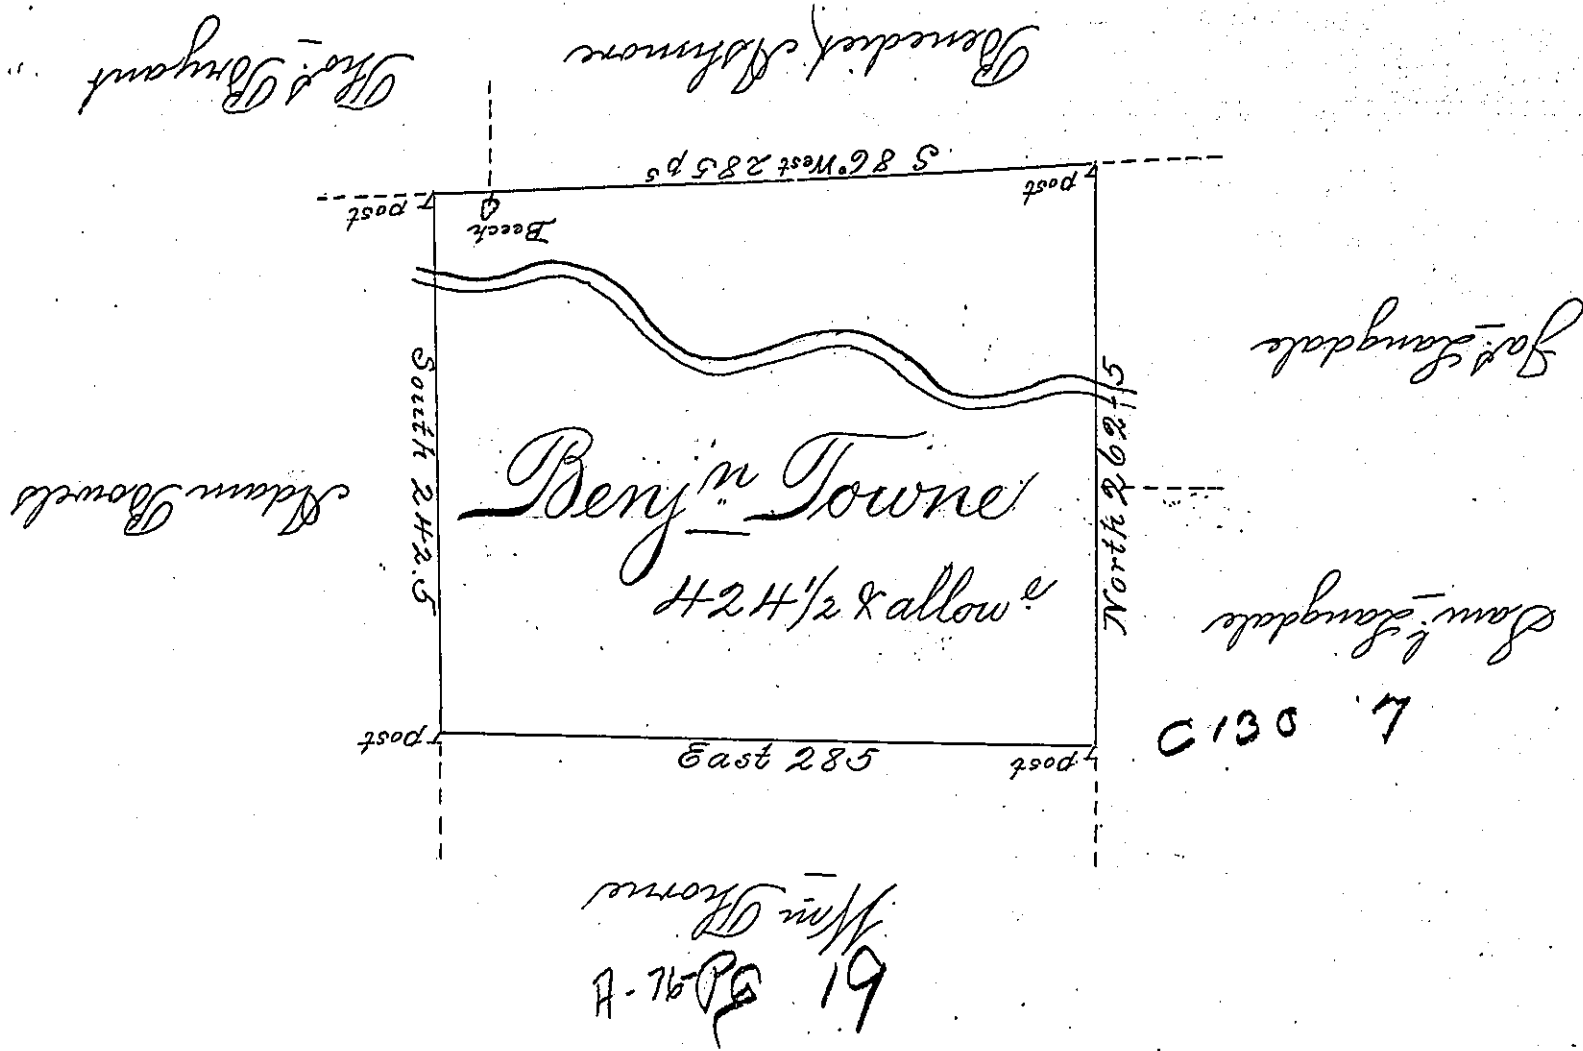

A Draught of a Tract of Land Called
 Situate adjoining land of Thomas Bryant, and others, in
 Stoke Township, Northumb^r County Surveyed on the 14th
 day of August 1784 for Benjamin Towne by Virtue of his
 Warrant dated the 6th day of July 1784 Containing four
 Hundred and Twenty four Acres $\frac{1}{2}$ and allowance of Six
 pl^t. for Roads &c

To John Lukens Esq }
 Surveyor Gen^l. }
 by Wm Gray Det

IN TESTIMONY that the above is a copy of the original remaining on file in
 the Department of Internal Affairs of Pennsylvania, made
 conformably to an Act of Assembly approved the 16th day of
 February, 1833, I have hereunto set my Hand and caused
 the Seal of said Department to be affixed at Harrisburg,
 this seventh day of January 1902

James W. Latta
 Secretary of Internal Affairs.