


200

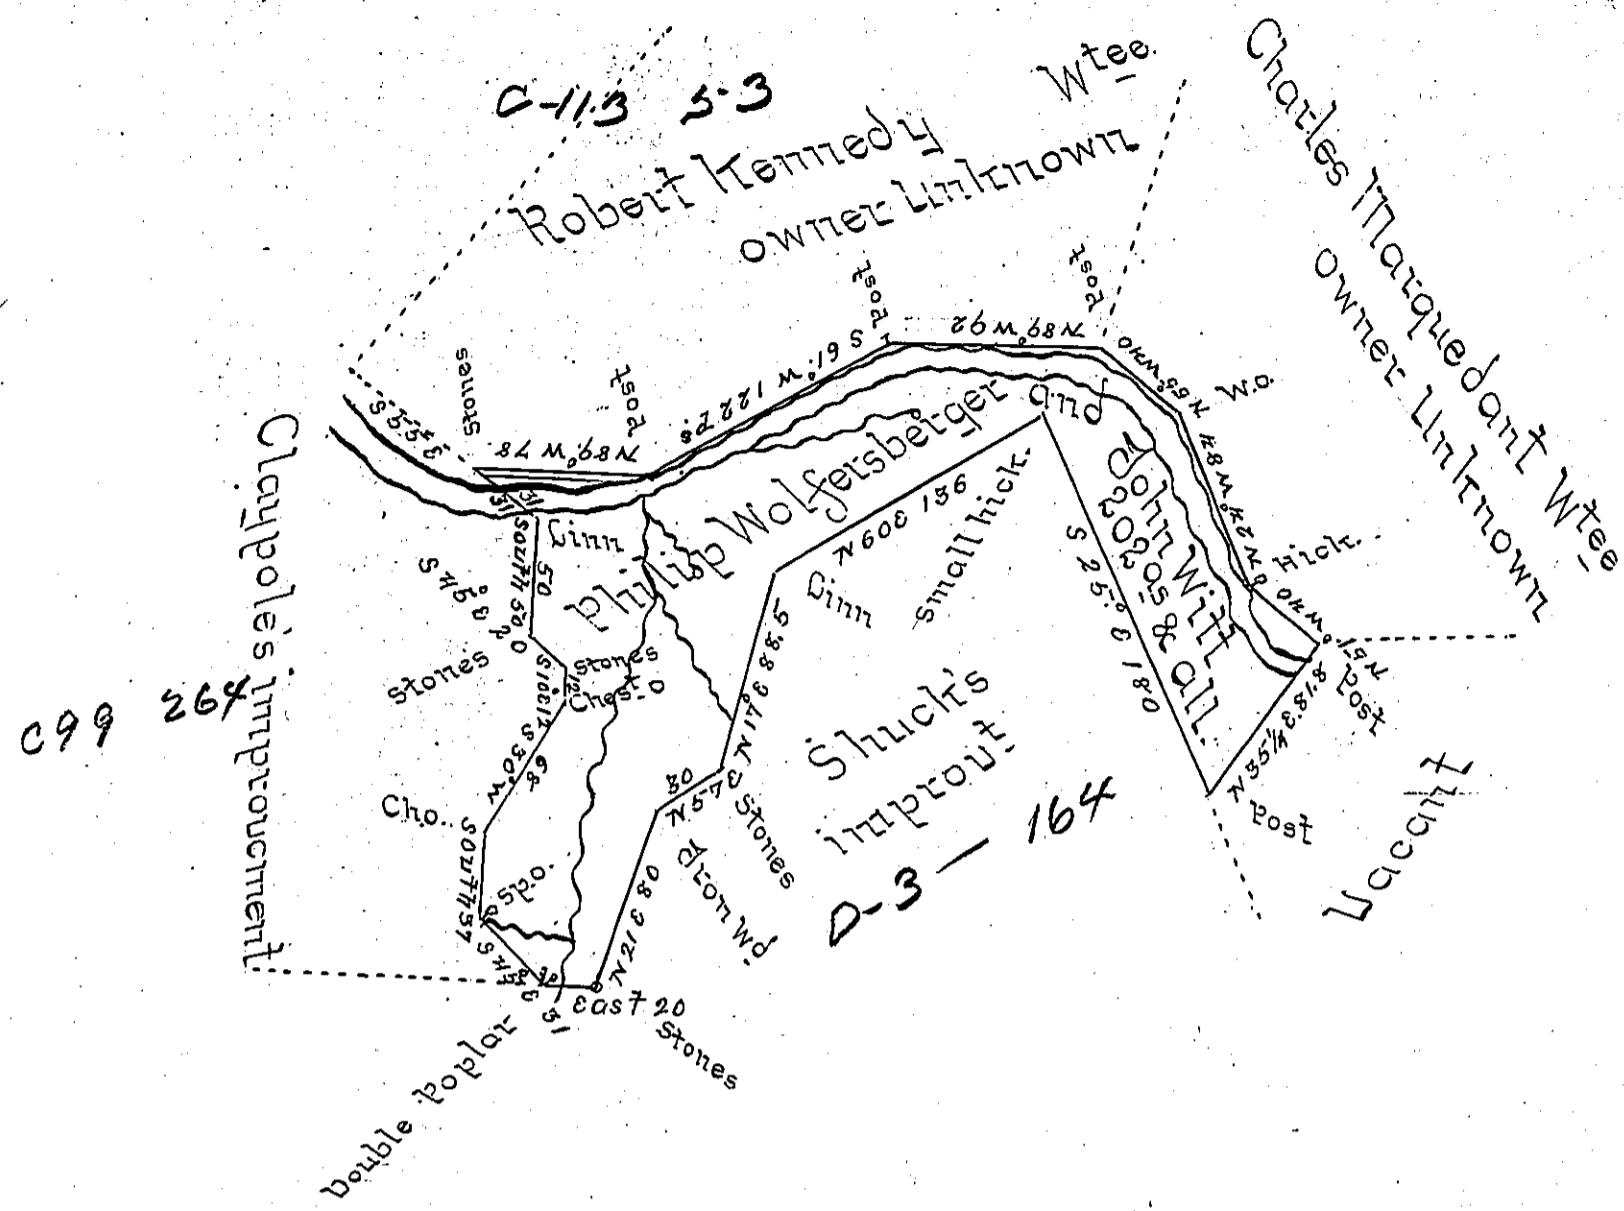

Situate about half a mile above the Lick Island on  
the Township line between Millford & Elklick  
Township, chiefly in the former, & on the South side of  
Castlemans River, in Somerset County, & Surveyed the  
4<sup>th</sup> day of August 1830. In Pursuance of a Warrant dated  
the 1<sup>st</sup> day of March A.D. 1830 & Returned this 30<sup>th</sup> day  
of Decr 1830.

*pr*  
Bernard Connally JES DS  
Som<sup>t</sup> Co.

To Jacob Spangler Esq.  
Surveyor Genl -

*IN TESTIMONY that the above is a copy of the original remaining on file in  
the Department of Internal Affairs of Pennsylvania, made  
conformably to an Act of Assembly approved the 16th day of  
February, 1833, I have hereunto set my Hand and caused  
the Seal of said Department to be affixed at Harrisburg,  
this — first — day of January — 1901.*

*James W. Fitch*  
Secretary of Internal Affairs.