


Matthias Young

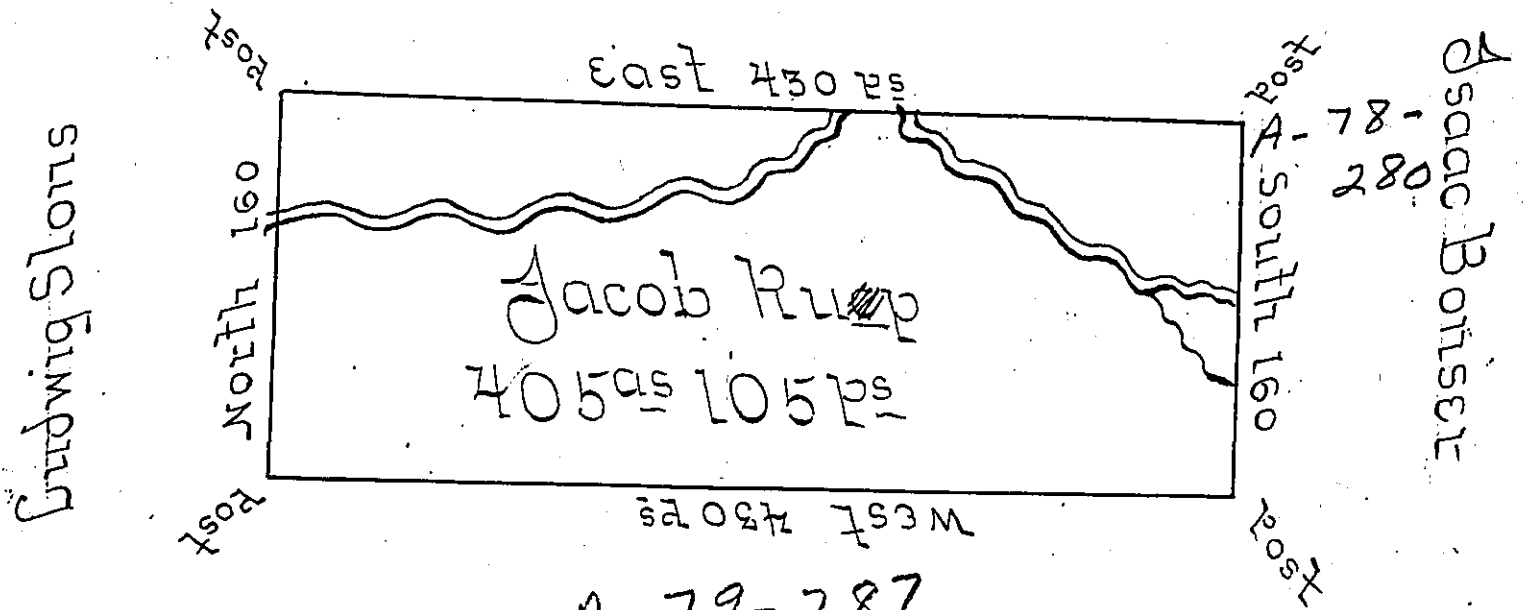

A-79-287

John Hubley

Situate on Blacklick Creek in Fairfield & Wheatfield  
 Townships, Westmoreland County Containing 405 Acres  
 on 105 Perches and Allowance of 6 Percent for Roads &c.  
 Surveyed for Jacob ~~Rupp~~ <sup>Rupp</sup> the 18<sup>th</sup> Day of November 1794  
 on Warrant dated the 3<sup>d</sup> Day of May 1793.

James Ross D.S.

Daniel Broadhead Esq. S.S.

*IN TESTIMONY* that the above is a copy of the original remaining on file in  
 the Department of Internal Affairs of Pennsylvania, made  
 conformably to an Act of Assembly approved the 16th day of  
 February, 1833, I have hereunto set my Hand and caused  
 the Seal of said Department to be affixed at Harrisburg,  
 this Fourth day of February 1902.

*James W. Latta*  
 Secretary of Internal Affairs.