


Samuel Pleasants.

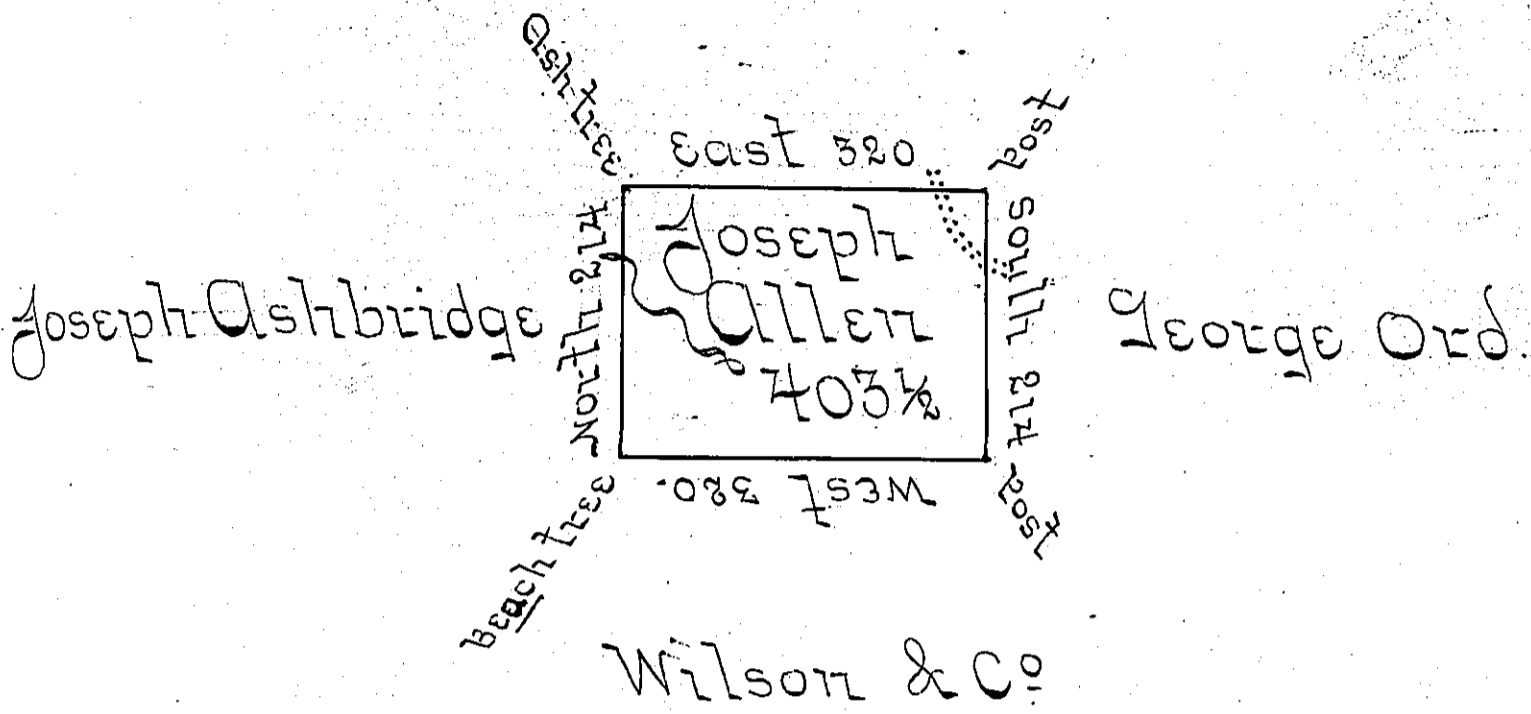

A Draft of a tract of land Called _____ Situate
 Adjoining George Ord and others on the Waters of
 French Creek and in Allegany County Surveyed the
 third day of June 1794 in pursuance of a Warrant
 dated the 18th Day of April 1792 Containing four
 hundred three and a half acres & Allow^d of six per
 Cent —

Thos Rees D.S.

To Daniel Brodhead Esquire }
 Surveyor Gen^l — }

IN TESTIMONY that the above is a copy of the original remaining on file in
 the Department of Internal Affairs of Pennsylvania, made
 conformably to an Act of Assembly approved the 16th day of
 February, 1833, I have hereunto set my Hand and caused
 the Seal of said Department to be affixed at Harrisburg,
 this Third day of June 1902.

James W. Pitts
 Secretary of Internal Affairs.