


Palmyra -
PIKE
Greerje
N

B-14-165-

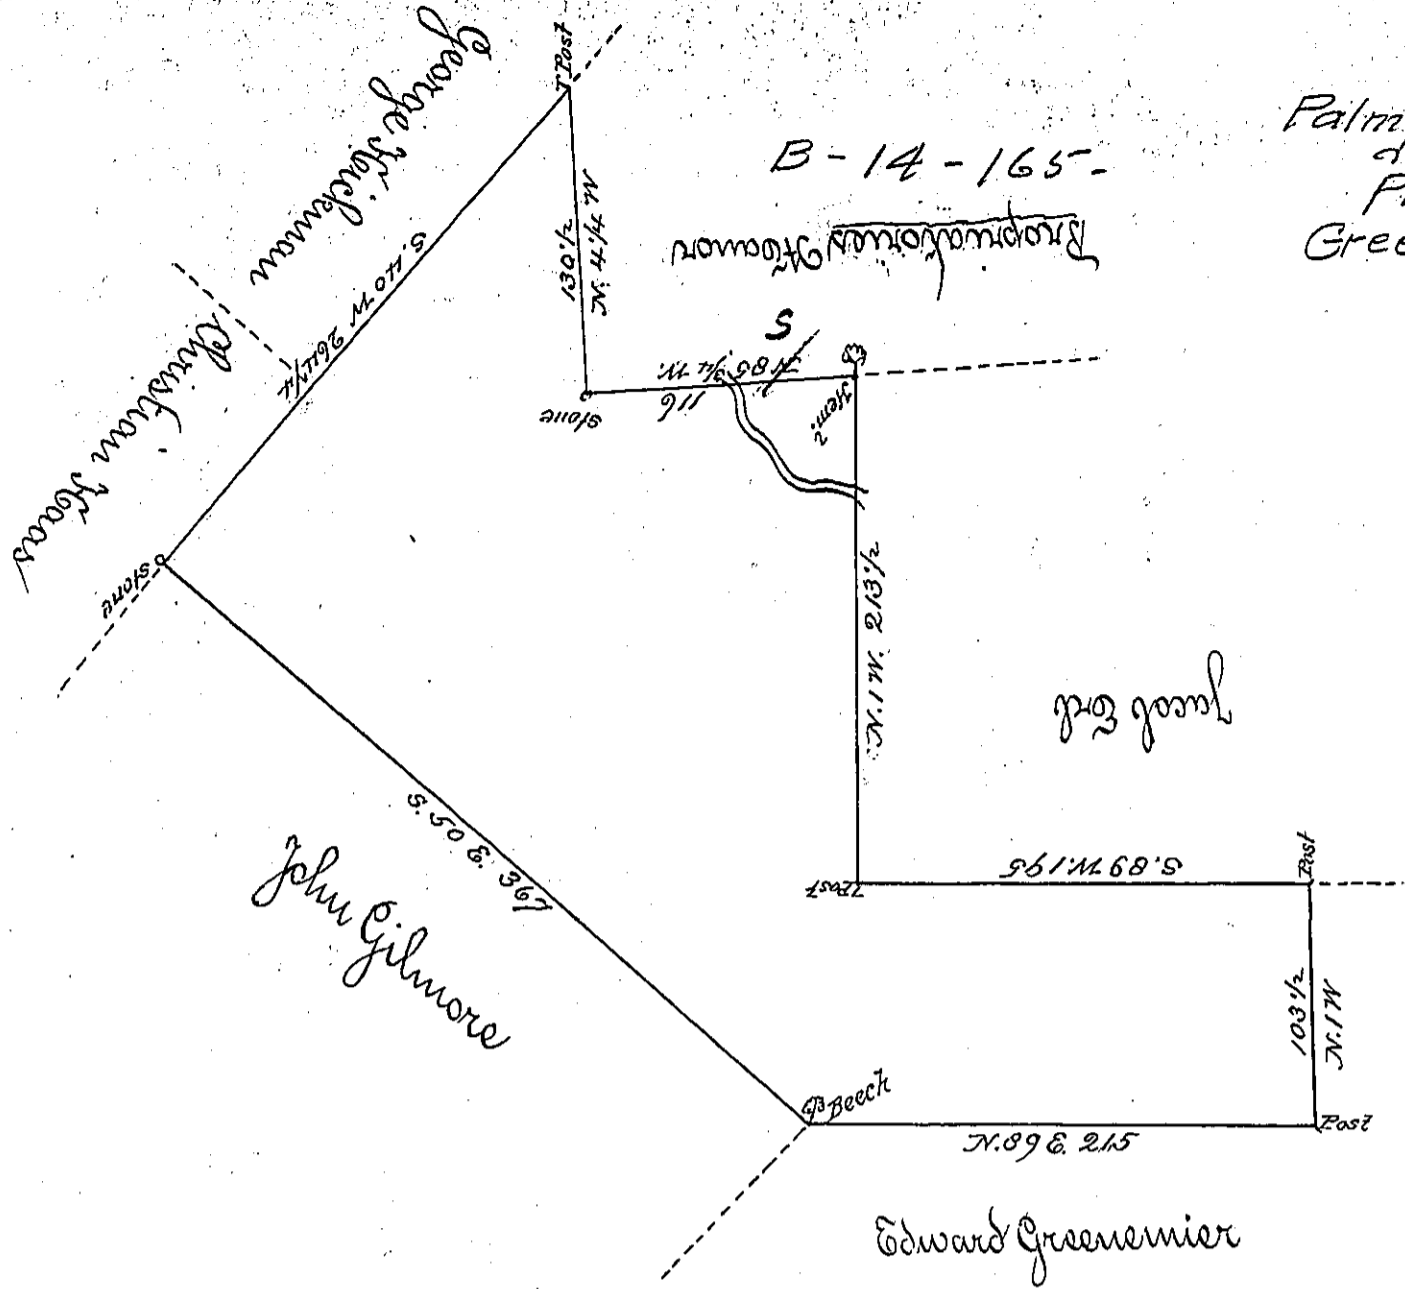

By Virtue of a Warrant dated the 22^d day of December 1792 Surveyed the 19th day of July 1793 to Adam Hickman the above described Tract of Land Situate on the waters of Walling Runpack in the County of Northampton Containing Four hundred and nineteen Acres and the allowance of six pCent &c

To Daniel Brodhead Esquire }
Surveyor General }

F Geo Palmer D.D

IN TESTIMONY that the above is a copy of the original remaining on file in the Department of Internal Affairs of Pennsylvania, made conformably to an Act of Assembly approved the 16th day of February, 1833, I have hereunto set my Hand and caused the Seal of said Department to be affixed at Harrisburg, this second day of January 1903

James W. Latta
Secretary of Internal Affairs.