


John Johnson

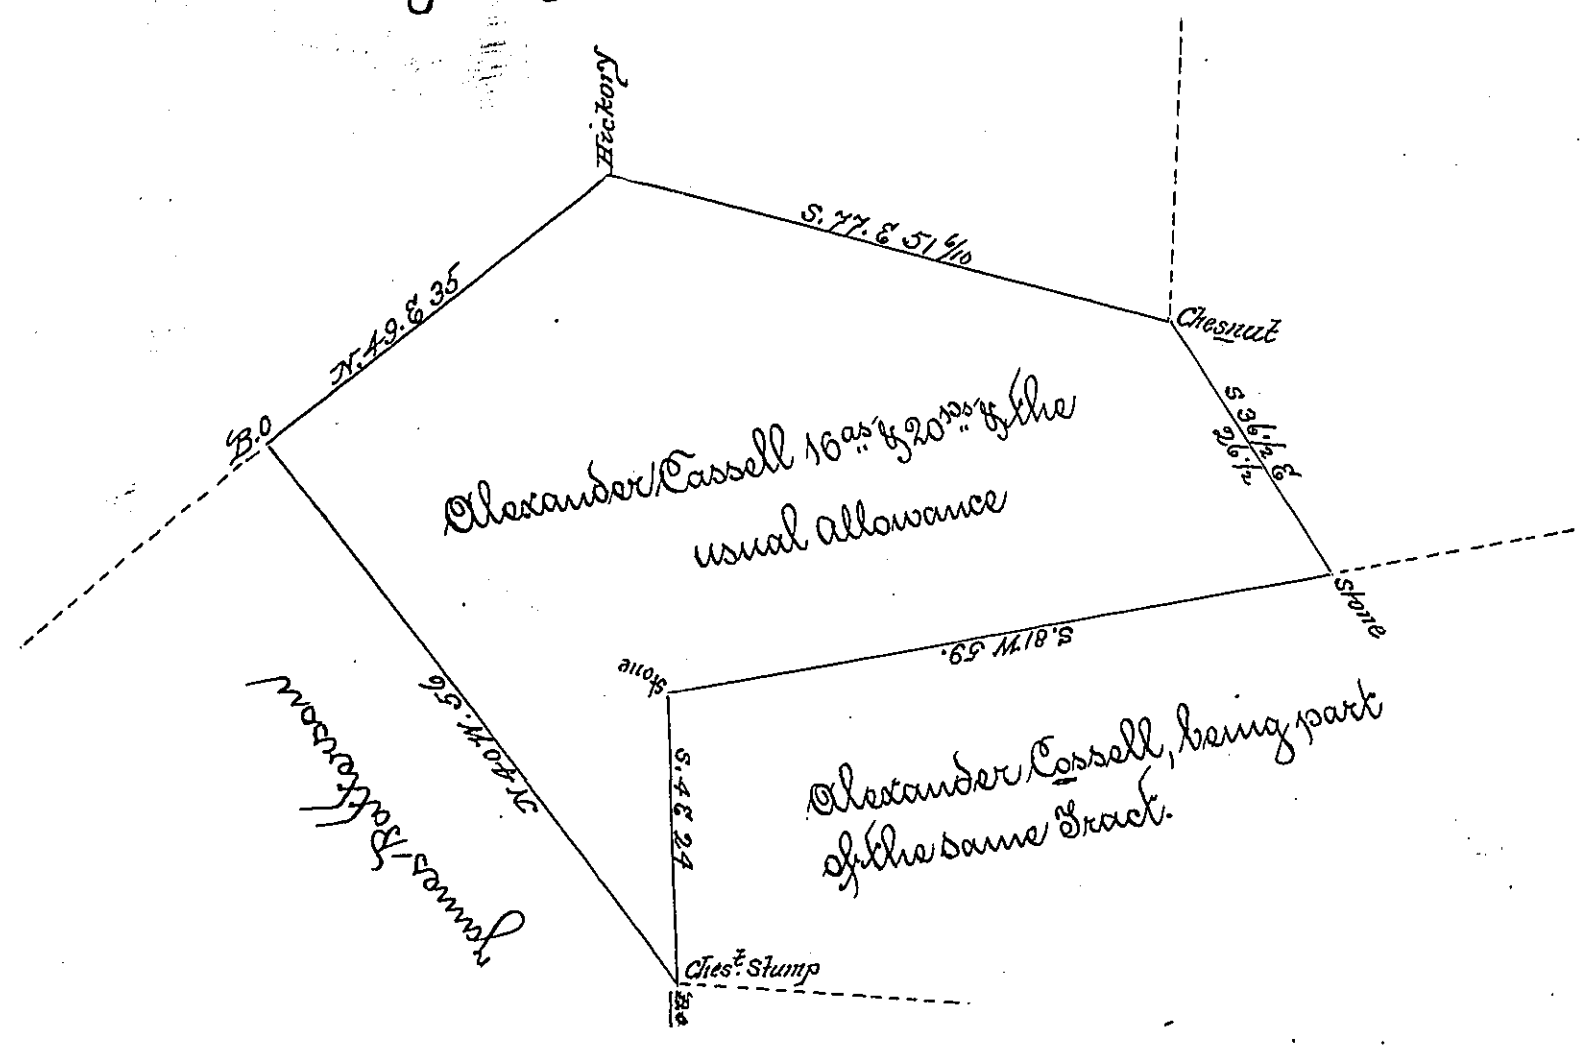

A Draught of a Tract of land situate in Little Britain Township in the County of Lancaster containing sixteen acres and twenty perches and the usual allowance of six per cent for roads by being part of a larger tract <sup>containing 189 acs & 20 perches</sup> held by application of Alexander Cassell No. 1633 dated the 12<sup>th</sup> of June 1766 surveyed the 18<sup>th</sup> of June AD. 1811, by James Buchanan authorized by — —

Do Andrew Porter Esq. }  
 Surveyor General }

Jacob Weisman D.S.

IN TESTIMONY that the above is a copy of the original remaining on file in the Department of Internal Affairs of Pennsylvania, made conformably to an Act of Assembly approved the 16th day of February, 1833, I have hereunto set my Hand and caused the Seal of said Department to be affixed at Harrisburg, this fifteenth day of April 1898.

James W. Pitts  
 Secretary of Internal Affairs.