


See pg 108 & C-64-27/4277

C-99-202

Hand late of Simon Hiltzacker

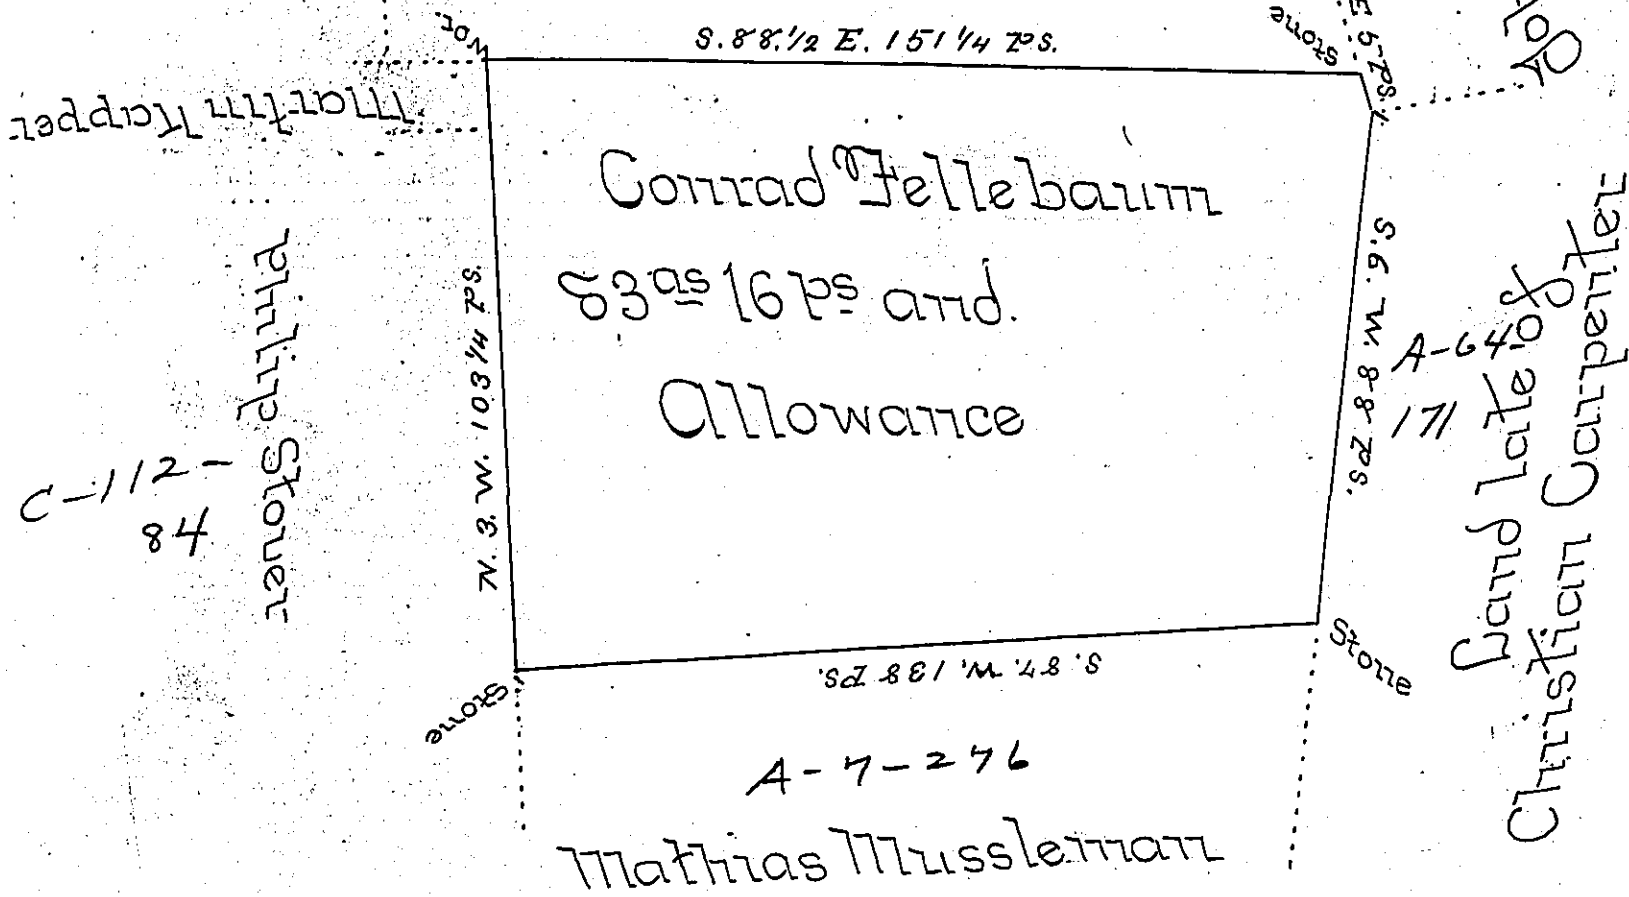

A Draught of a piece or Tract of Land Situate in Brecknock Township Lancaster County Containing 83^{as} & 16^{ps} and the Usual Allowance of six P^t Cent for Roads &c^a Surveyed, agreeable to the old lines and Corners, the 16th Day of August A.D. 1797 for Conrad Fellebaum By Virtue of a Warrant Dated the 28th Day of February A.D. 1754

To Daniel Brodhead Esq^r P^r K^{ee} Ream D. S^r
Surveyor General -

IN TESTIMONY that the above is a copy of the original remaining on file in the Department of Internal Affairs of Pennsylvania, made conformably to an Act of Assembly approved the 16th day of February, 1833, I have hereunto set my Hand and caused the Seal of said Department to be affixed at Harrisburg, this seventh day of March 1899.

James W. Latta
Secretary of Internal Affairs.