


7-20-23

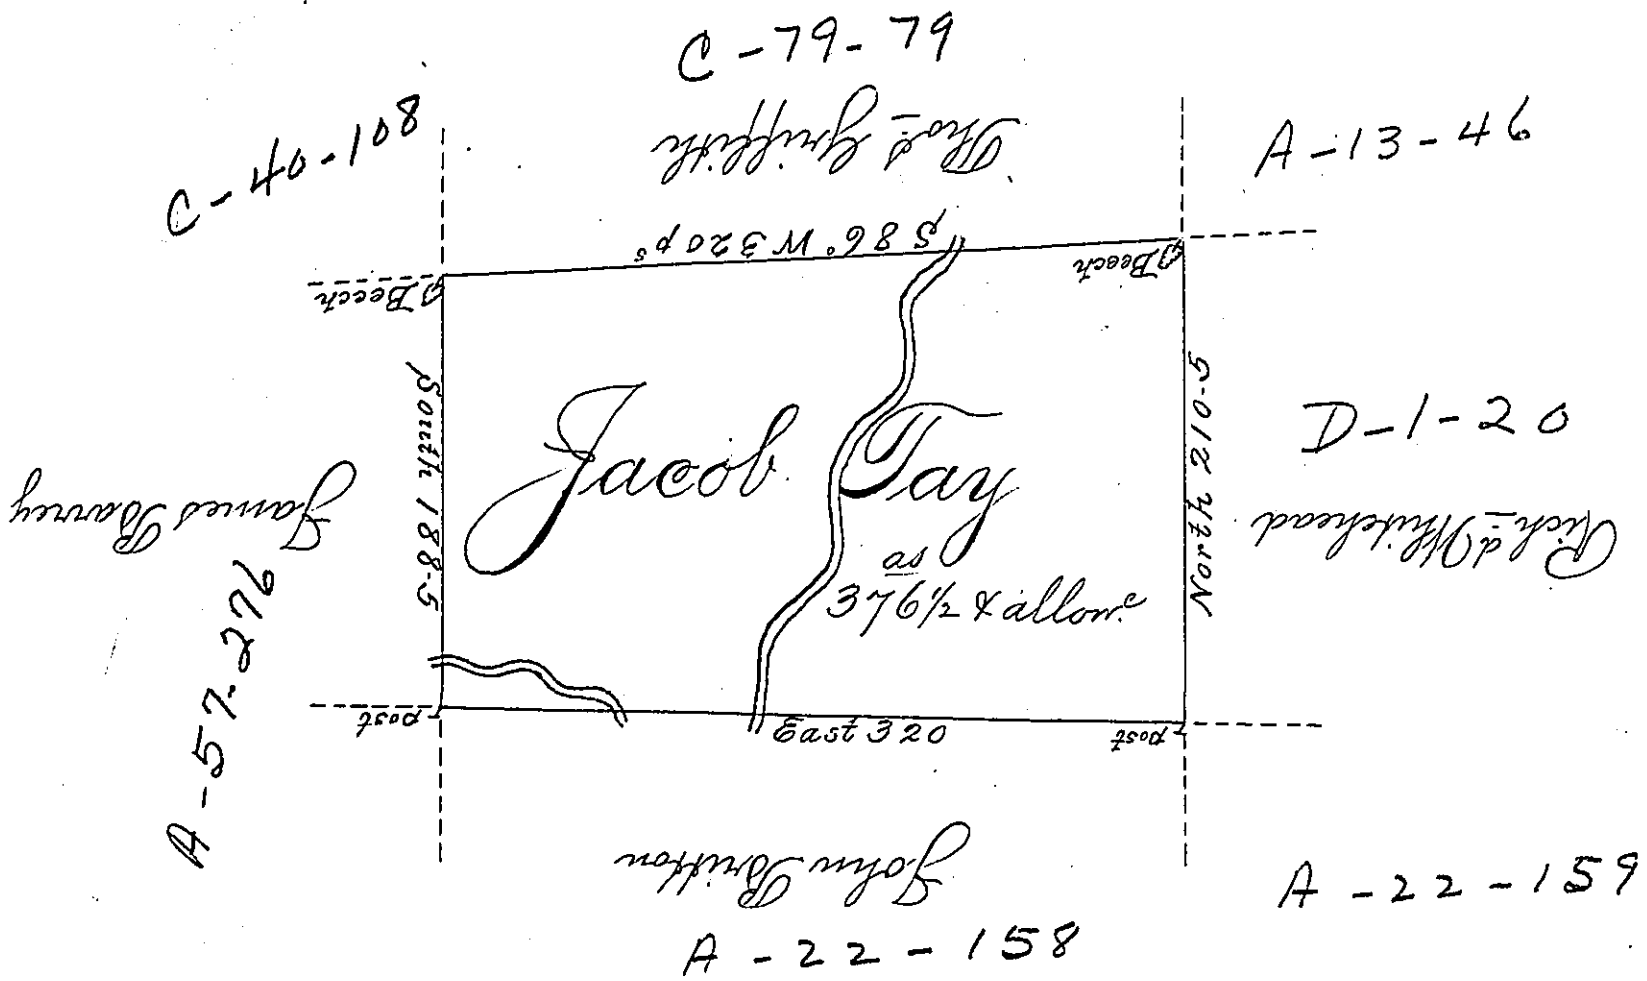

A Draught of a Tract of Land Called _____
 Situate adjoining Land of Thomas Griffith, and others,
 in Stoke Township Northumb'd County, Surveyed on the
 12th day of August 1784 for Jacob Tay by Virtue of his
 Warrant dated the 6th day of July 1784. Containing three
 Hundred & Seventy six Acres $\frac{1}{2}$ and allowance of Six
 p C^t for Roads &c

by Wm Gray D.S.

To John Lukens Esq^r }
 Surveyor Gen^l }

IN TESTIMONY that the above is a copy of the original remaining on file in
 the Department of Internal Affairs of Pennsylvania, made
 conformably to an Act of Assembly approved the 16th day of
 February, 1833, I have hereunto set my Hand and caused
 the Seal of said Department to be affixed at Harrisburg,
 this Seventh day of January 1902.

James W. Pitta
 Secretary of Internal Affairs.