


FORM NO. 1.

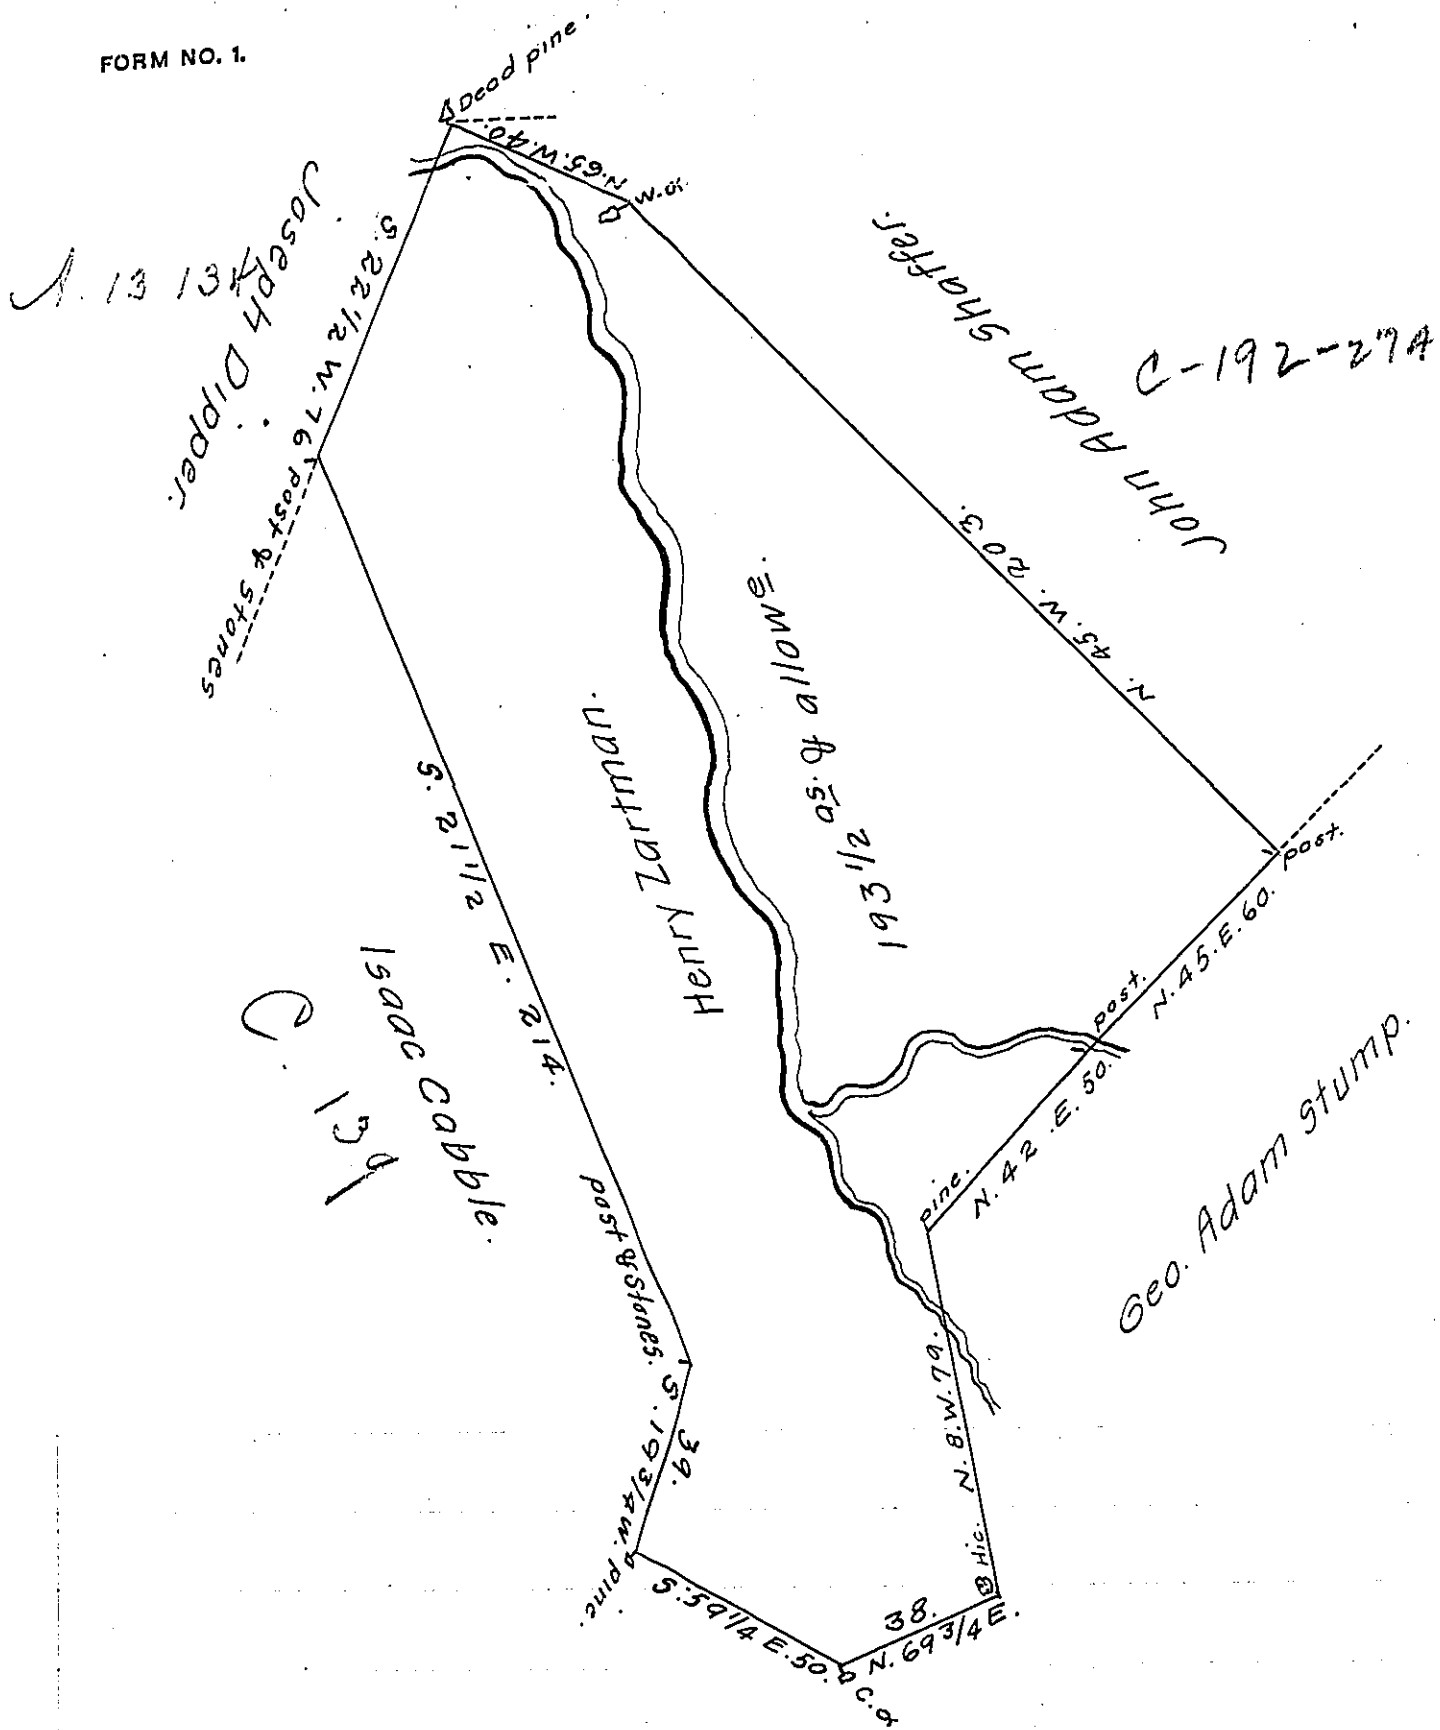

Draft of a tract of land called _____ situate on Mahanoy Creek in Mahanoy Township & County of Northumd containing one hundred and ninety three acres 1/2 (contiterated) 1st. Day of April, 1791 (only the Line S. 21 1/2 E. 214 ps which was Run between Zartman & Cabbie, ^{the 25th. Day of April, 1796.} by order of the Hon^l. Board of Property Dated the 4th. of June, 1792.) by virtue of ^a warrant dated the 20th. Day of October, 1790.

Daniel Brodhead, Esq^r,
 Surv^r Gen^l. }

by
 Wm. Gray, D.S.

IN TESTIMONY that the above is a copy of the original remaining on file in the Department of Internal Affairs of Pennsylvania, made conformably to an Act of Assembly approved the 16th day of February, 1833, I have hereunto set my Hand and caused the Seal of said Department to be affixed at Harrisburg, this seventeenth day of July, 1911.

Henry Howell
 Secretary of Internal Affairs.