


FORM NO. 1.

A. 353

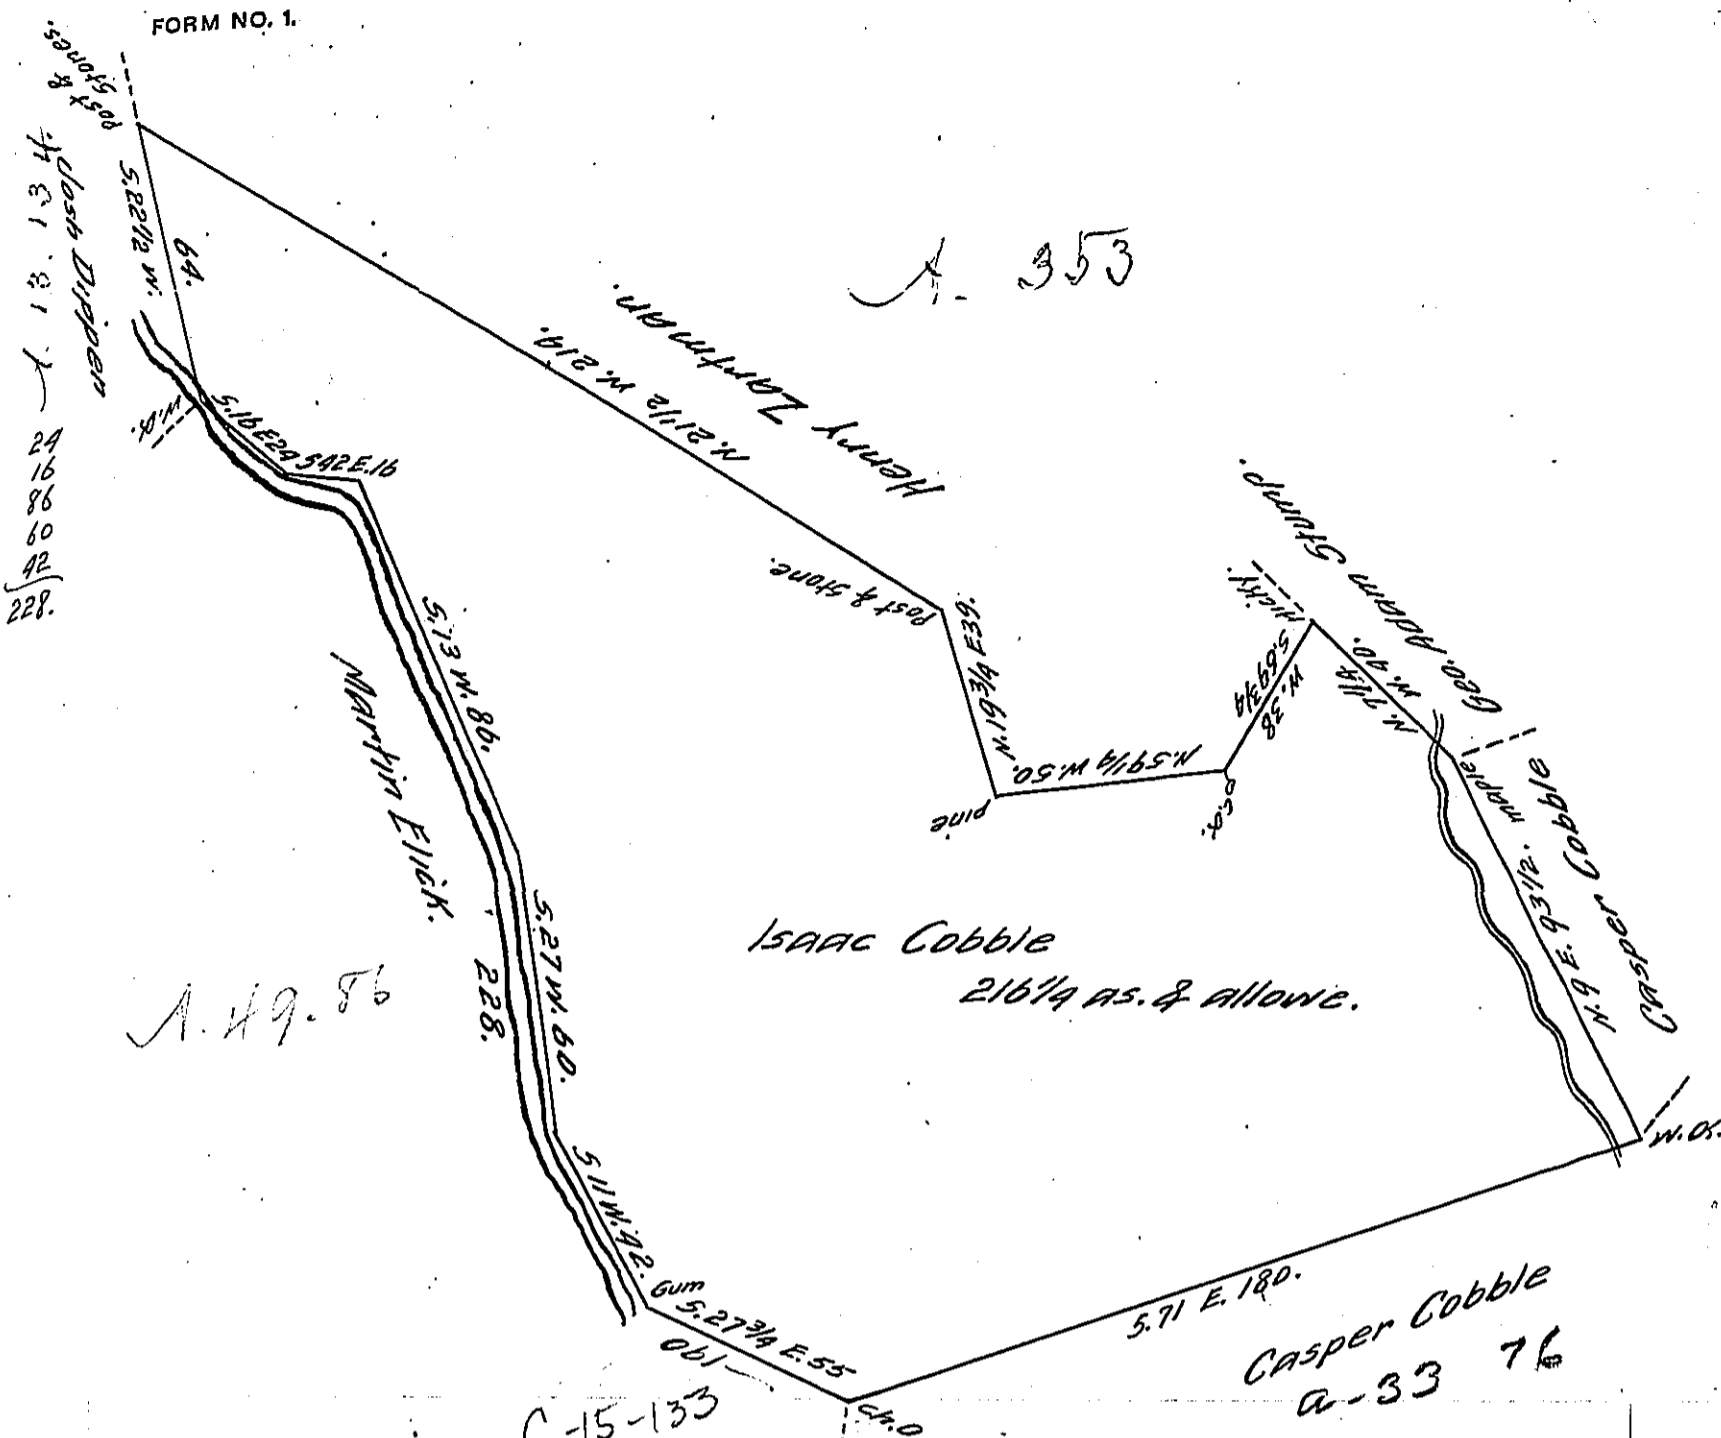

A Draft of a tract of land called *Situate on Mahanoy Creek in Mahanoy Township & County of Northumberland* containing two hundred & sixteen acres ^{1/4} & allowance Survd Part 8th of June 1786 Part the 1st of April, 1791. and the Line N. 21 1/2 W 219 ps. the 25th day of April 1796. which Line was run agreeable to the orders of the Board Bearing Date the 4th Day of June 1792 for Isaac Cobble by virtue of his warrant Dated the 5th day of April, 1786 Daniel Brodhead Esqr. by Wm. Gray D. S. Survr. Genl. For the Report see Henry Zartman, on warrant dated 20th October. 1790.

IN TESTIMONY that the above is a copy of the original remaining on file in the Department of Internal Affairs of Pennsylvania, made conformably to an Act of Assembly approved the 16th day of February, 1833, I have hereunto set my Hand and caused the Seal of said Department to be affixed at Harrisburg, this tenth day of May 1911

Henry Howell
 Secretary of Internal Affairs.