


See a 52-9 151

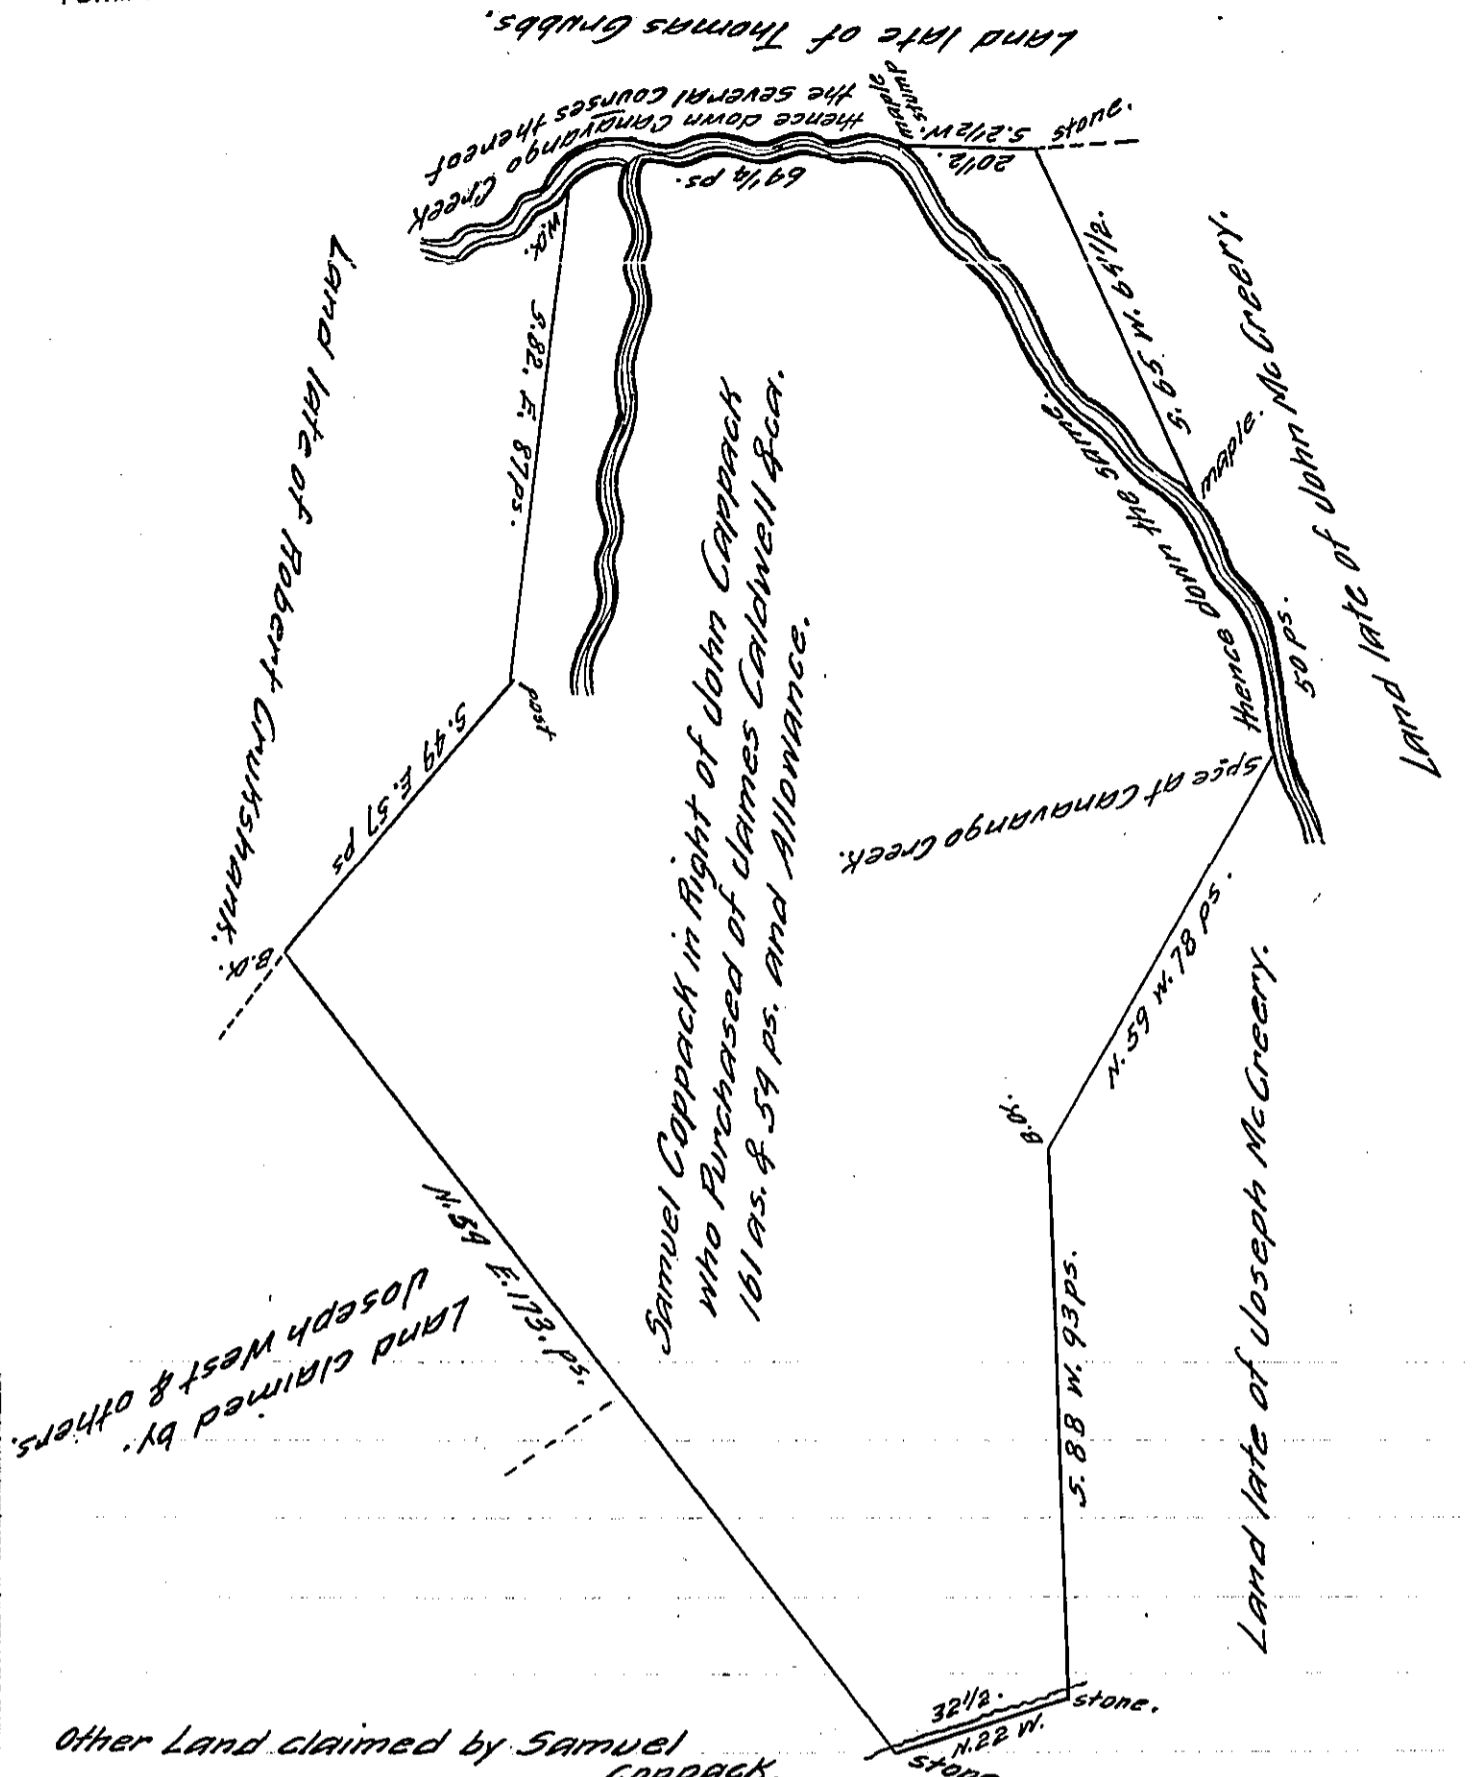

Other Land claimed by Samuel Coppack.

A Draught of a Tract of Land situate in Little Brittain Township Lancaster County containing 161 as. & 59 ps and the usual Allowance of Six pr ct. for Roads & Co. Surveyed the Seventh Day of August A. D. 1806 for Saml. Coppack & Co. It being part of a Larger Tract of 212 as. & Allowance. Surveyed and Returned into the Surveyor Generals Office (Together with other Lands) for the use of John Coppack who Purchased from a certain James Caldwell & Co. To Samuel Cochran Esqr. Surveyor General. pr. H. Peam D. S. and Saml. Ensminger. D. Sr. Warrant to James Caldwell dated Sept 16th. 1797.

IN TESTIMONY that the above is a copy of the original remaining on file in the Department of Internal Affairs of Pennsylvania, made conformably to an Act of Assembly approved the 16th day of February, 1833, I have hereunto set my Hand and caused the Seal of said Department to be affixed at Harrisburg, this twenty second day of May 1911

Henry Howell
Secretary of Internal Affairs.