


C49-108
LUCCO - 292
C-18 8-490

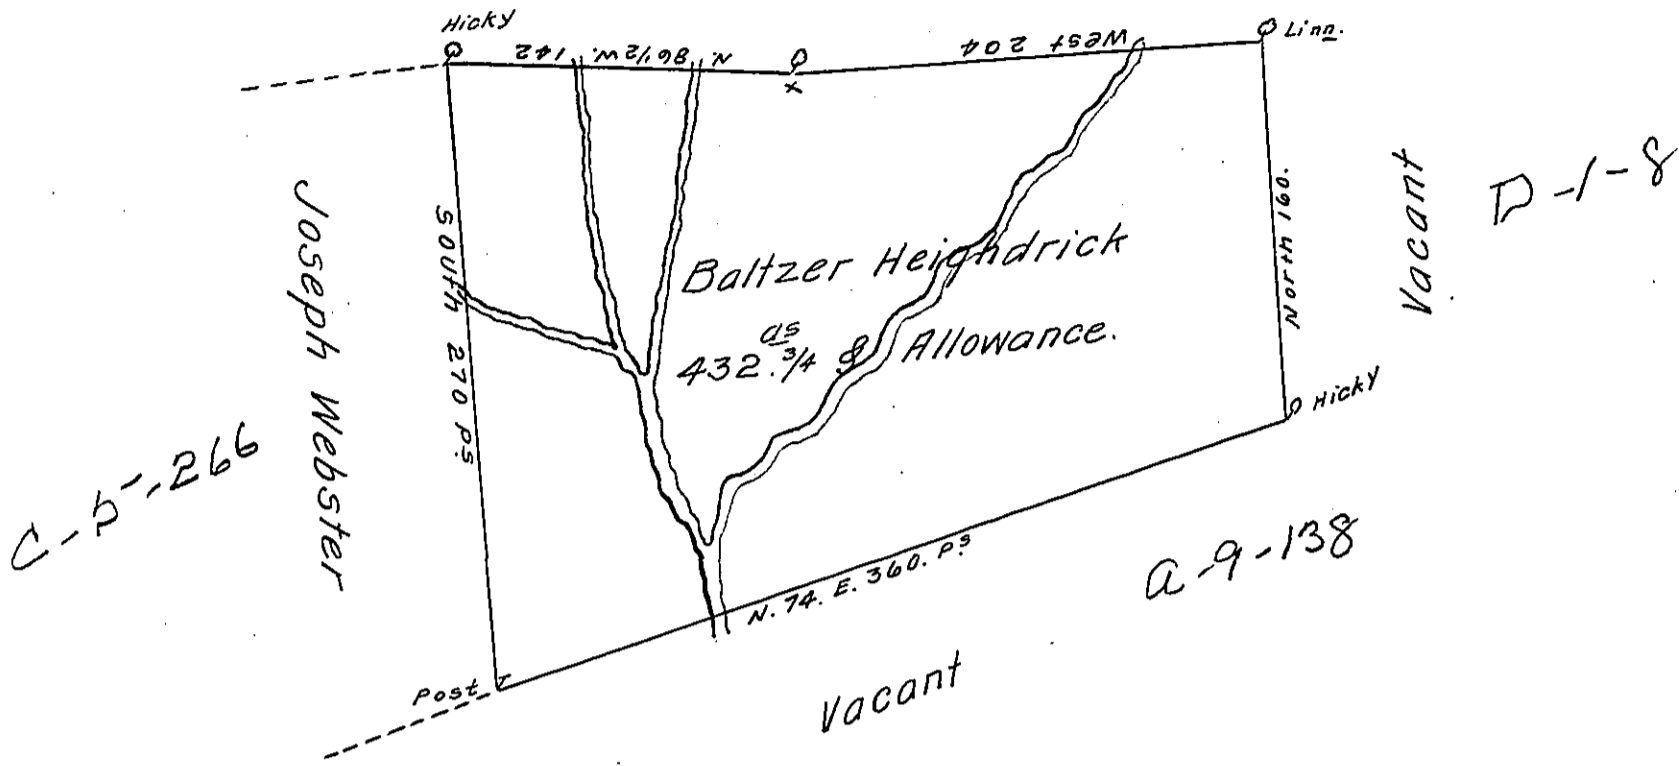

A Draught of A Tract of Land Situate on the North Branches of Muncy Creek. Adjoining Land of Joseph Webster in Muncy Township, in the County of Northumberland. Survey'd on the 10th day of September 1787. for Baltzer Heighdrick by Virtue of his Warrant bearing date the 25th day of July 1787. Containing Four Hundred and thirty two Acres & three Quarters with the Allowance of six & Cent. for Roads &c

To John Lukens Esq^r }
Surveyor Gen!

Jo. J. Wallis. D.S.

IN TESTIMONY that the above is a copy of the original remaining on file in the Department of Internal Affairs of Pennsylvania, made conformably to an Act of Assembly approved the 16th day of February, 1833, I have hereunto set my Hand and caused the Seal of said Department to be affixed at Harrisburg, this ninth day of March 1911.

Henry Hoick
Secretary of Internal Affairs.